




12 FASTENERS FASTENING PATTERN

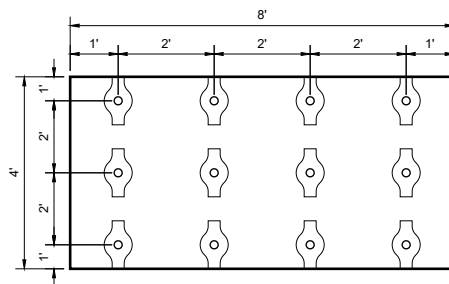


12 FASTENERS FASTENING PATTERN

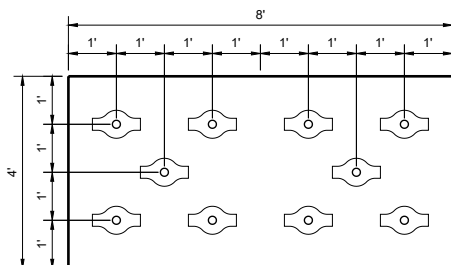


10 FASTENERS FASTENING PATTERN

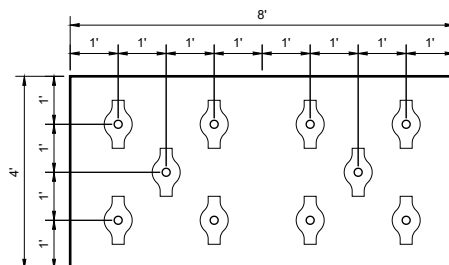


10 FASTENERS FASTENING PATTERN

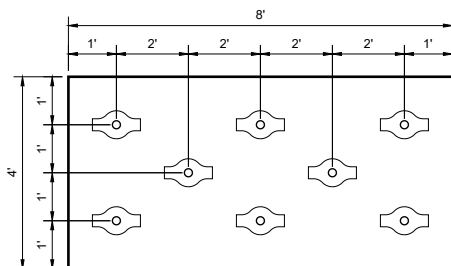


8 FASTENERS FASTENING PATTERN

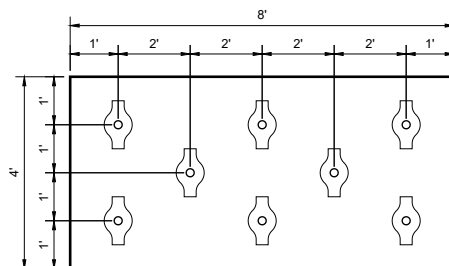

8 FASTENERS FASTENING PATTERN

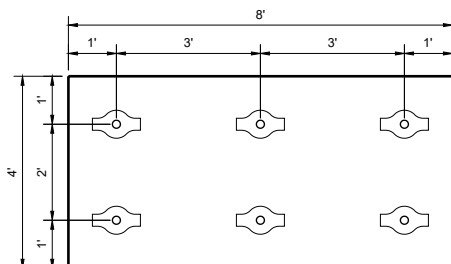

10 FASTENERS FASTENING PATTERN

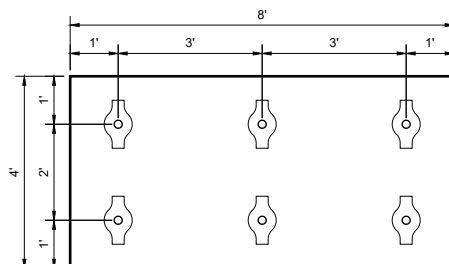

10 FASTENERS FASTENING PATTERN

TYPICAL FASTENER PATTERN DETAIL



Ir. R.R. van der Zeelaan 10
8191 HZ Wapenveld, The Netherlands



INSTALLATION DETAIL


DATE: 03.03.2023

SCALE: AS SHOWN

DRAWN BY: AAA

CHECKED BY: AAA

LR001

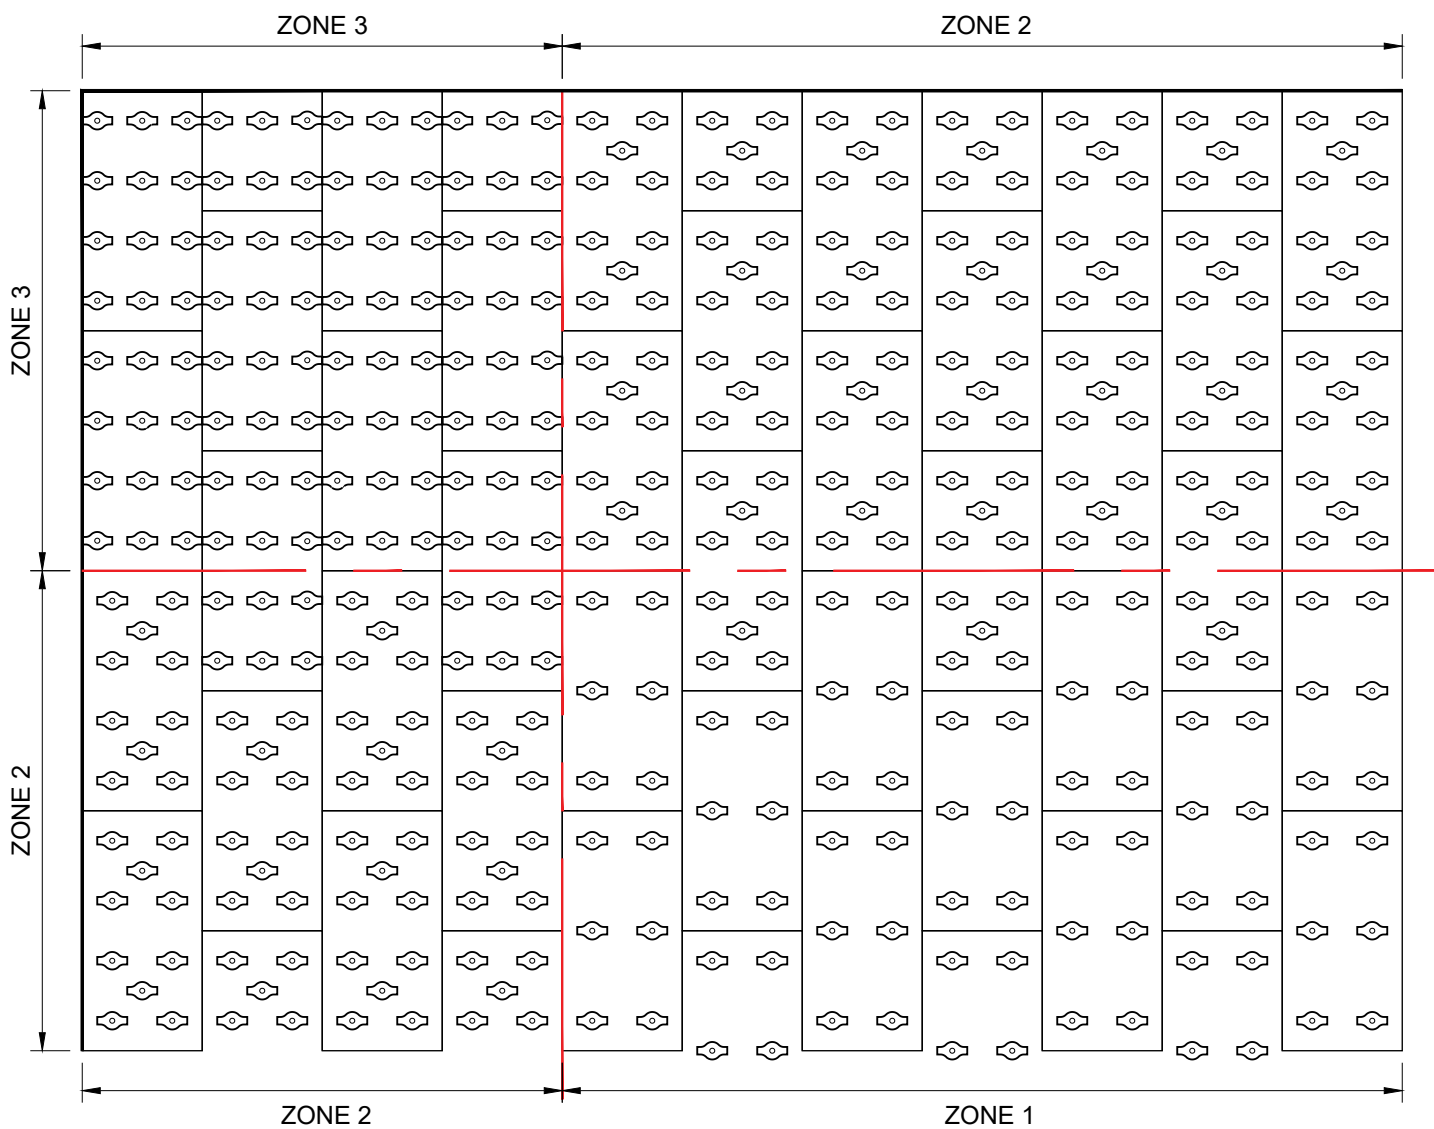

TYPICAL CORNER LAYOUT DETAIL FOR F.M. 1-190 OR LESS



Ir. R.R. van der Zeelaan 10
8191 HZ Wapenveld, The Netherlands



INSTALLATION DETAIL


DATE: 03.03.2023

DRAWN BY: AAA

SCALE: AS SHOWN

CHECKED BY: AAA

LR002

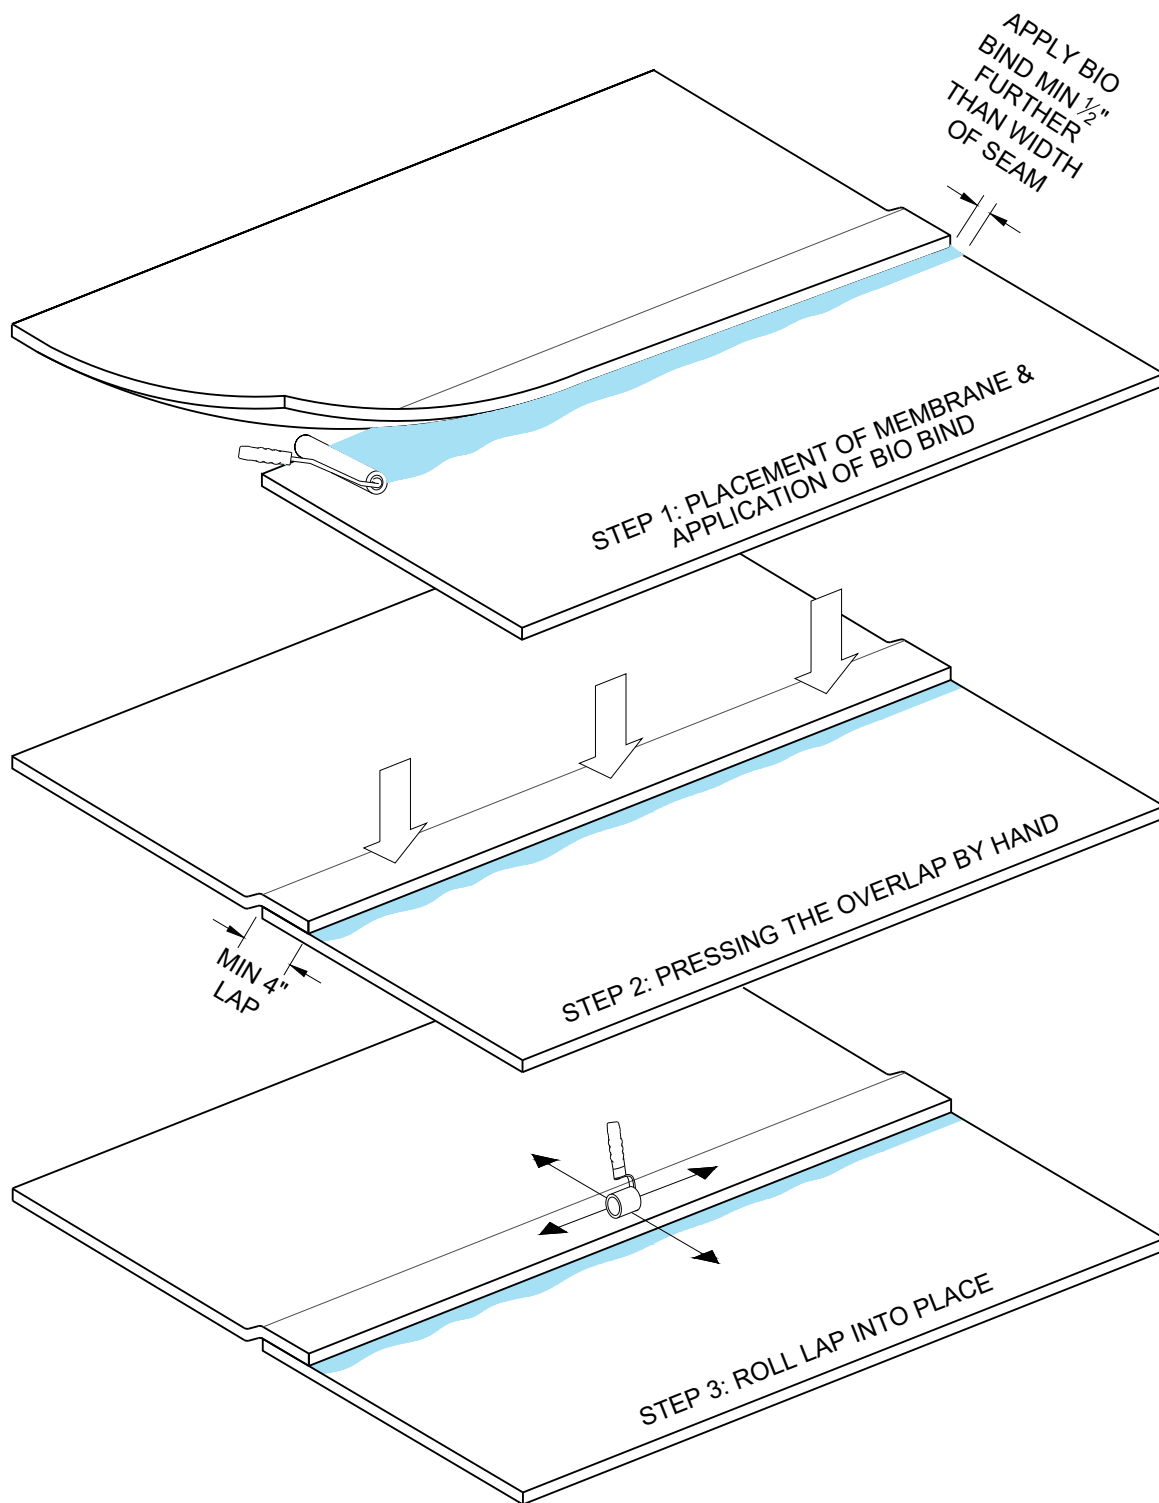

TYPICAL LAP ATTACHMENT DETAIL



Ir. R.R. van der Zeelaan 10
8191 HZ Wapenveld, The Netherlands



INSTALLATION DETAIL


DATE: 03.03.2023

SCALE: AS SHOWN

DRAWN BY: AAA

CHECKED BY: AAA

LR003

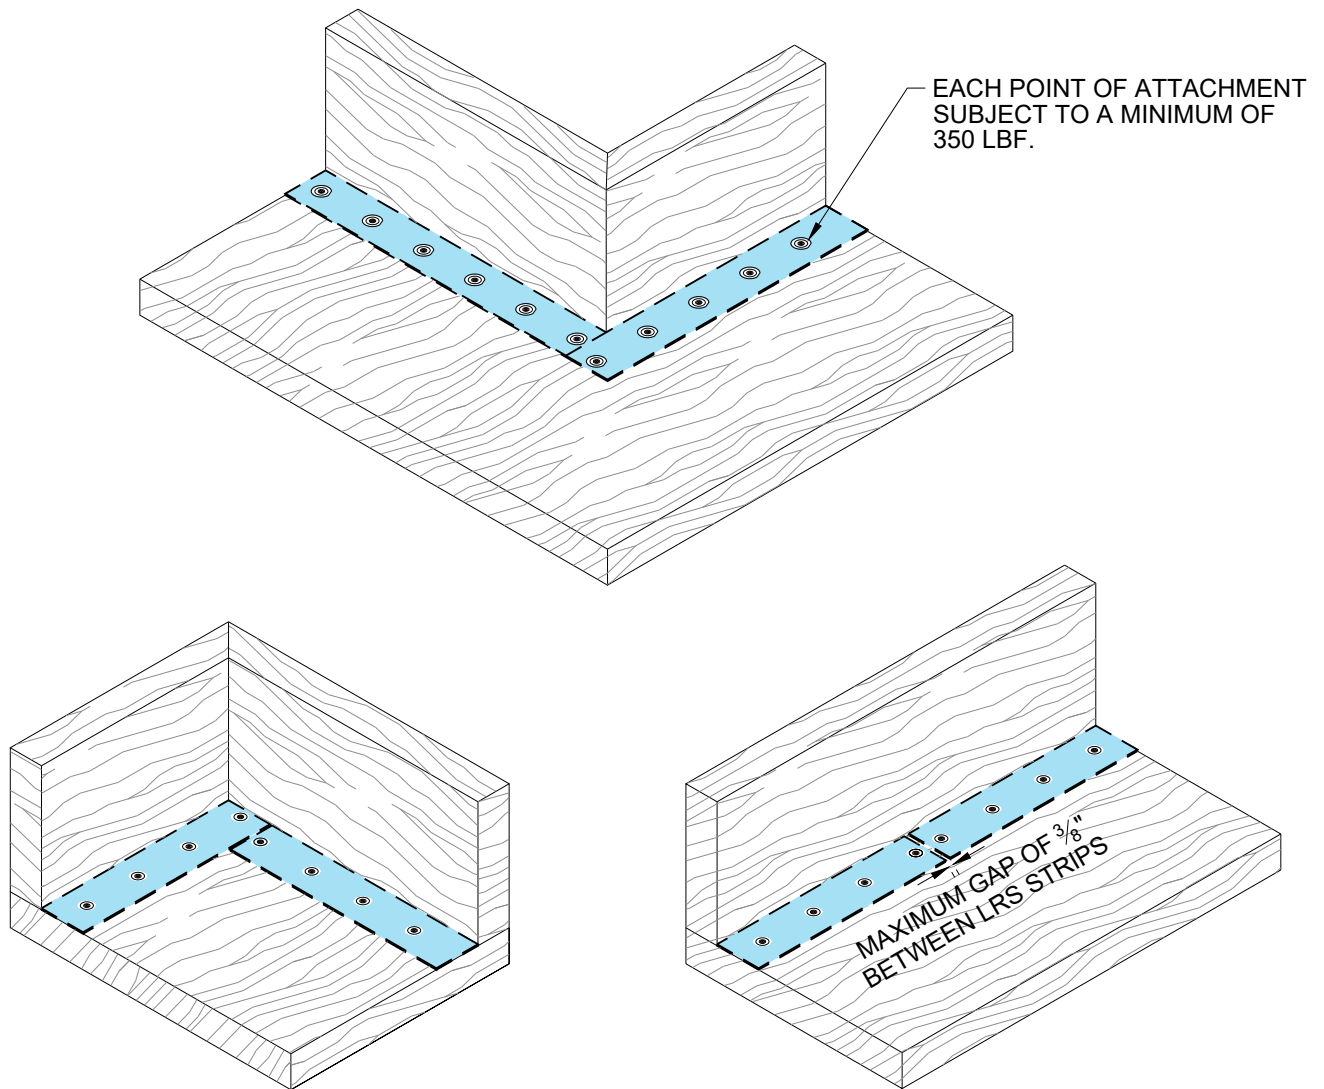

LEADAX LRS STRIPS MAY NOT OVERLAP AT
INNER AND OUTER CORNERS.

LEADAX REINFORCED STRIP FASTENING



Ir. R.R. van der Zeelaan 10
8191 HZ Wapenveld, The Netherlands



INSTALLATION DETAIL


DATE: 03.03.2023

SCALE: AS SHOWN

DRAWN BY: AAA

CHECKED BY: AAA

LR004

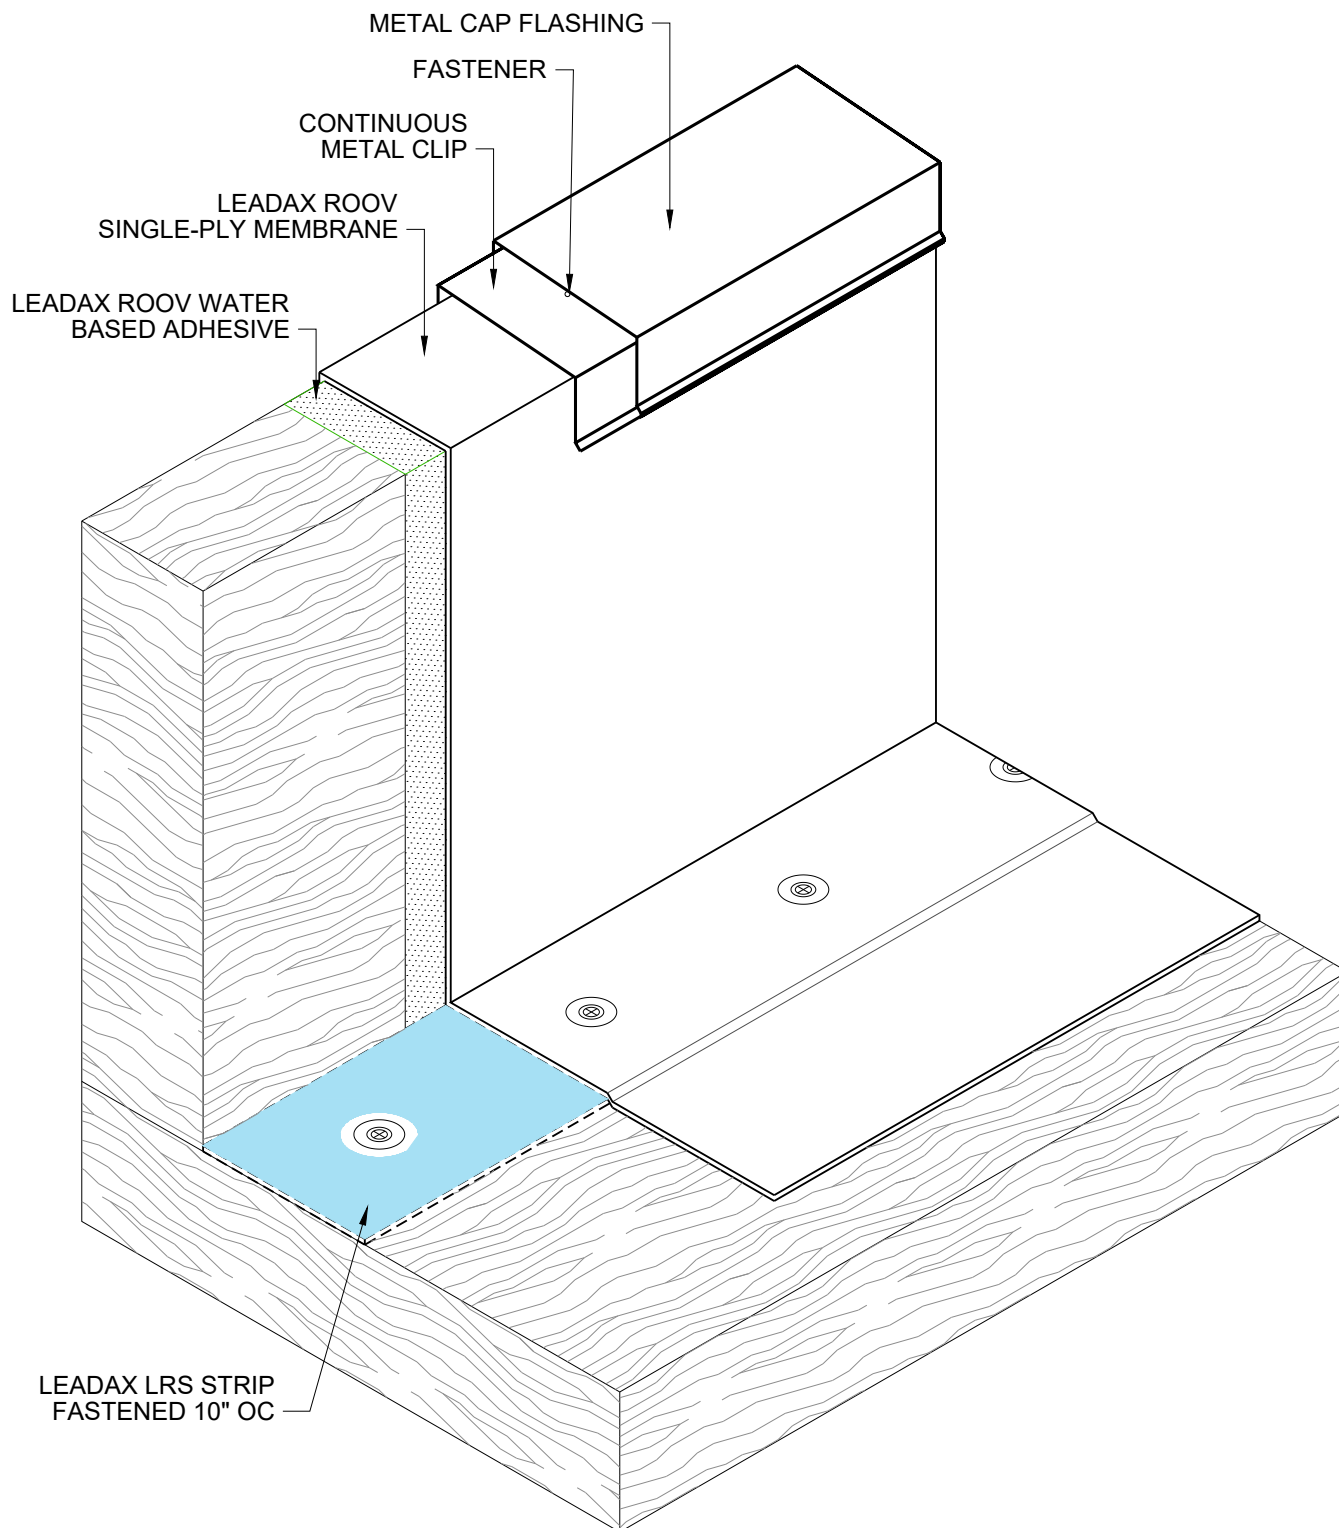

ASSEMBLY DETAIL WITH METAL COPING CAP FLASHING



Ir. R.R. van der Zeelaan 10
8191 HZ Wapenveld, The Netherlands



INSTALLATION DETAIL


DATE: 03.03.2023

SCALE: AS SHOWN

DRAWN BY: AAA

CHECKED BY: AAA

LR005

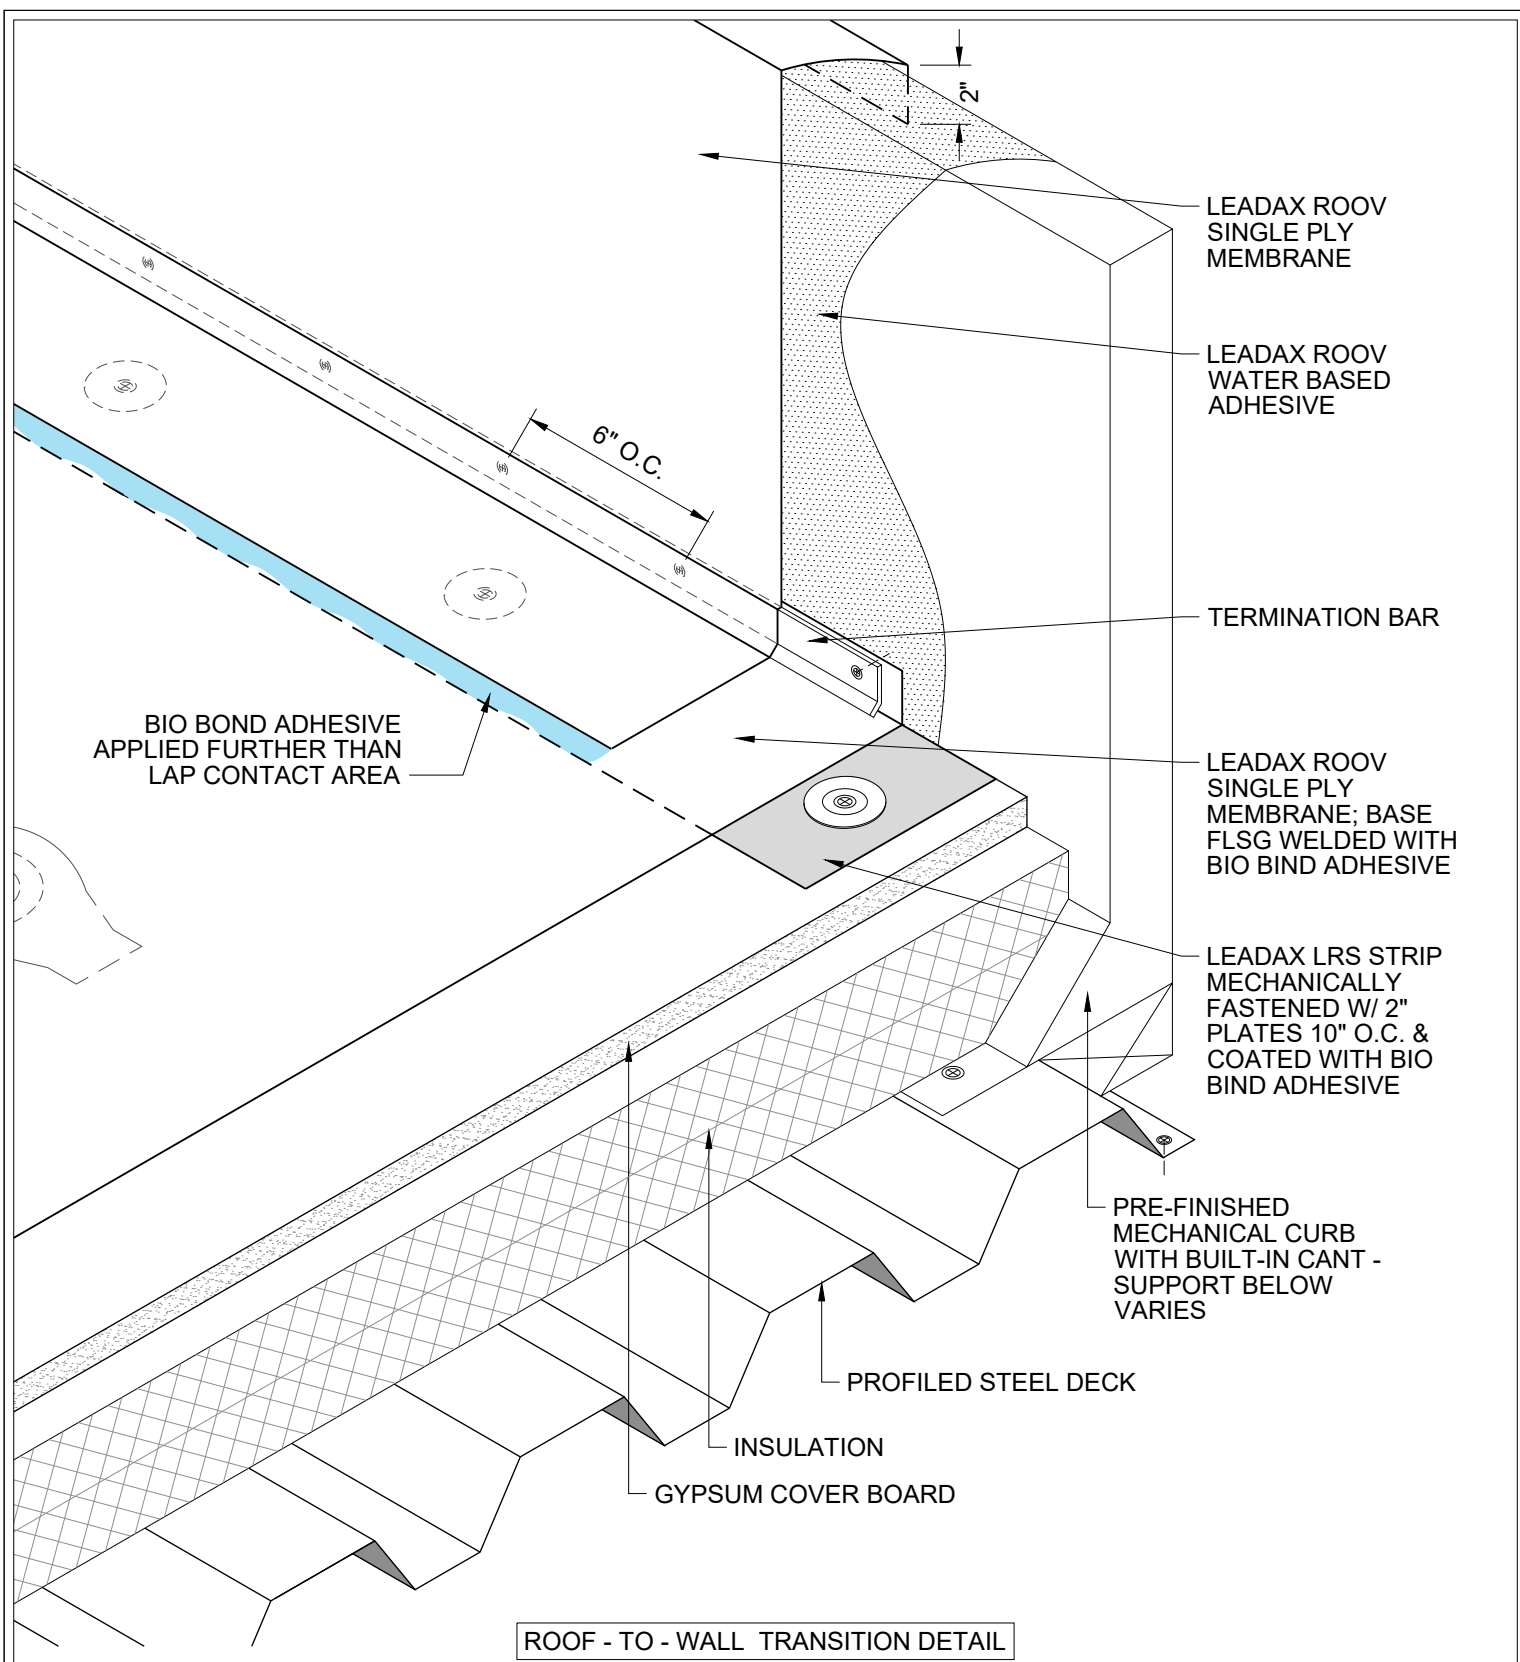

Ir. R.R. van der Zeelaan 10
8191 HZ Wapenveld, The Netherlands



INSTALLATION DETAIL


DATE: 03.03.2023

SCALE: AS SHOWN

DRAWN BY: AAA

CHECKED BY: AAA

LR006

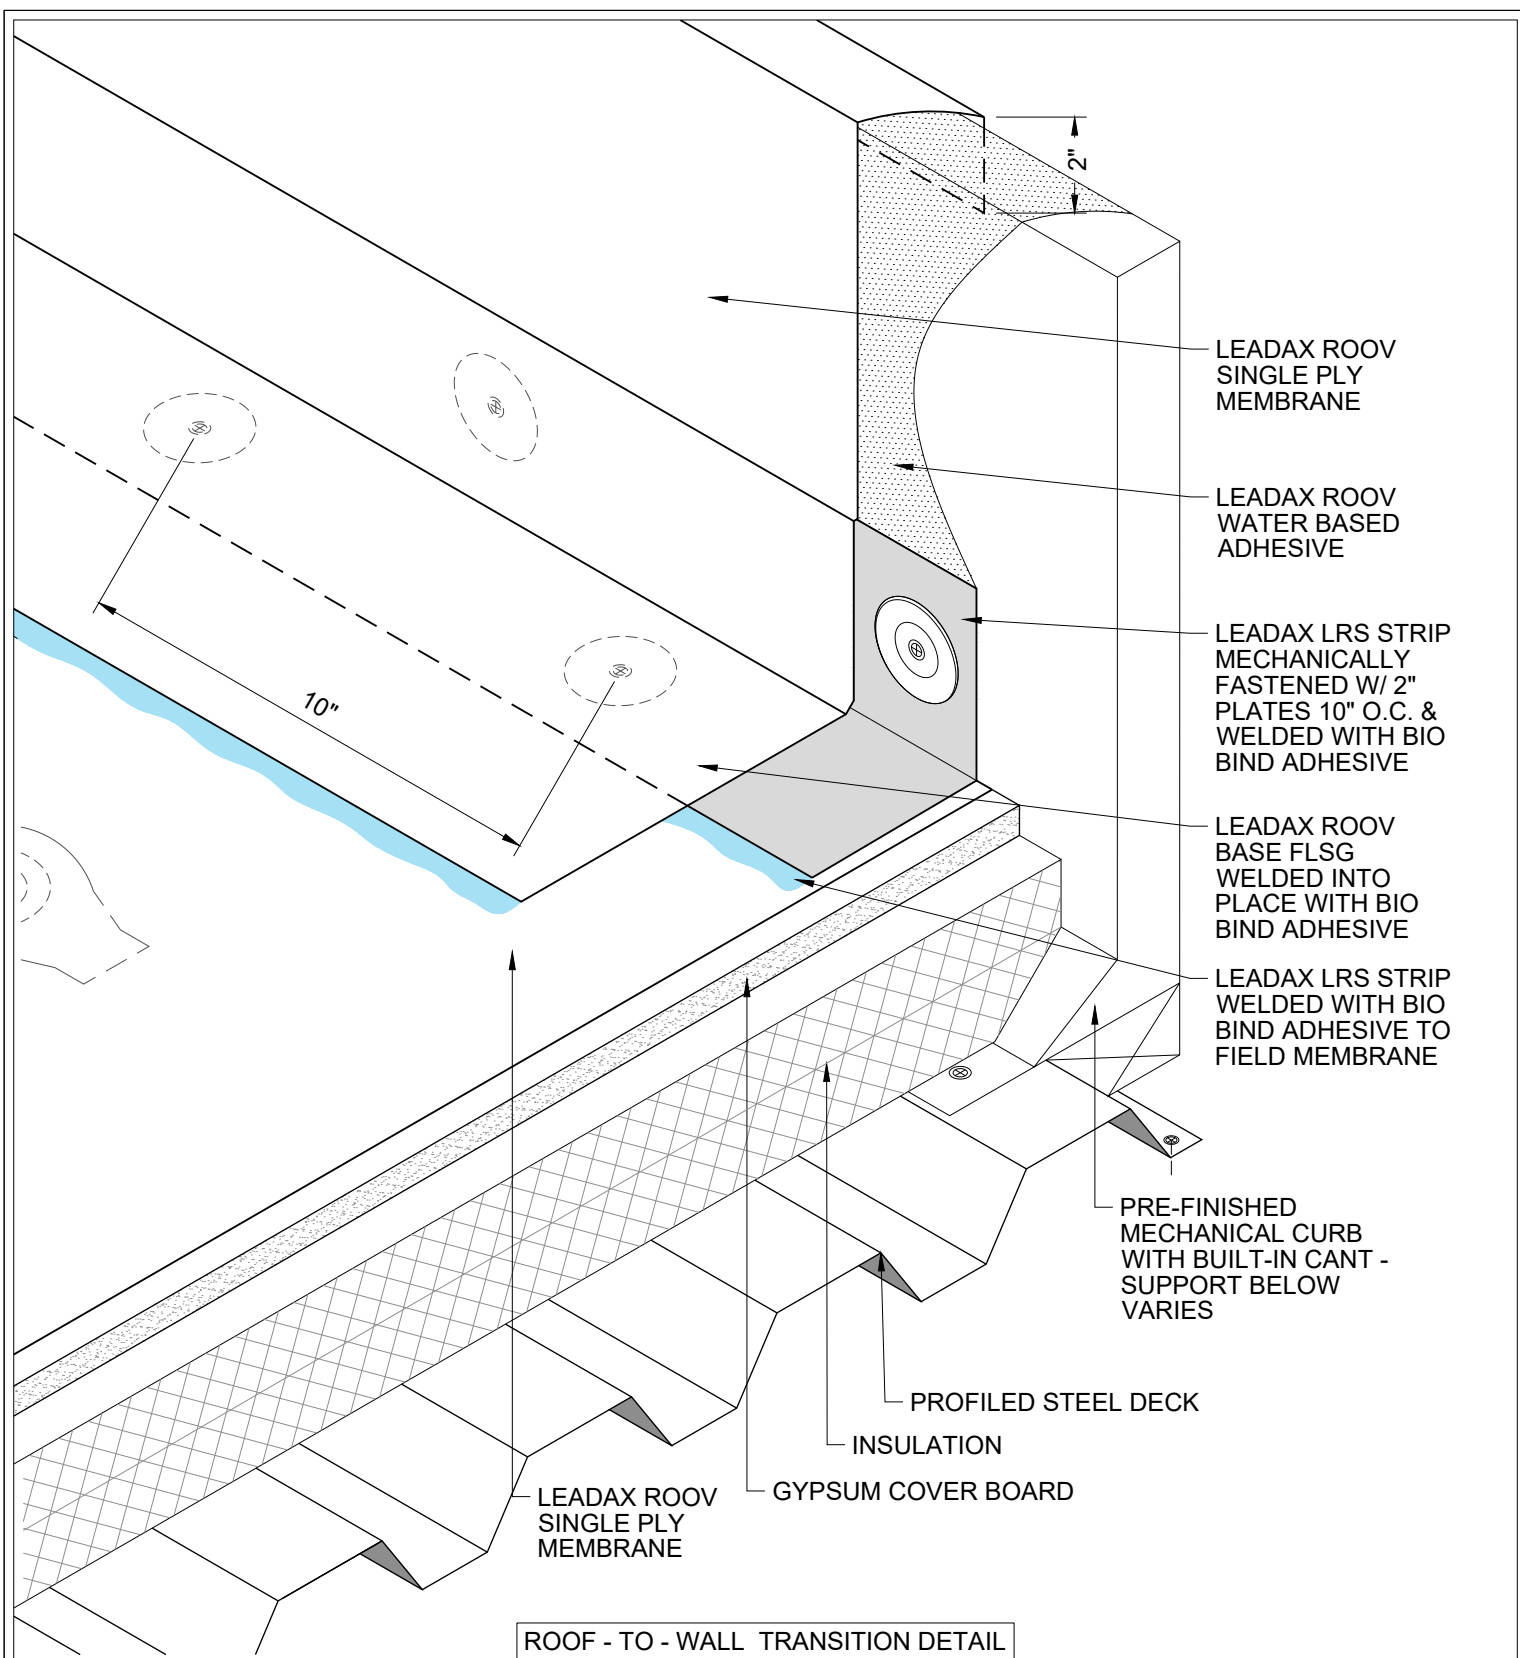

Ir. R.R. van der Zeelaan 10
8191 HZ Wapenveld, The Netherlands



INSTALLATION DETAIL


DATE: 03.03.2023

DRAWN BY: AAA

SCALE: AS SHOWN

CHECKED BY: AAA

LR007

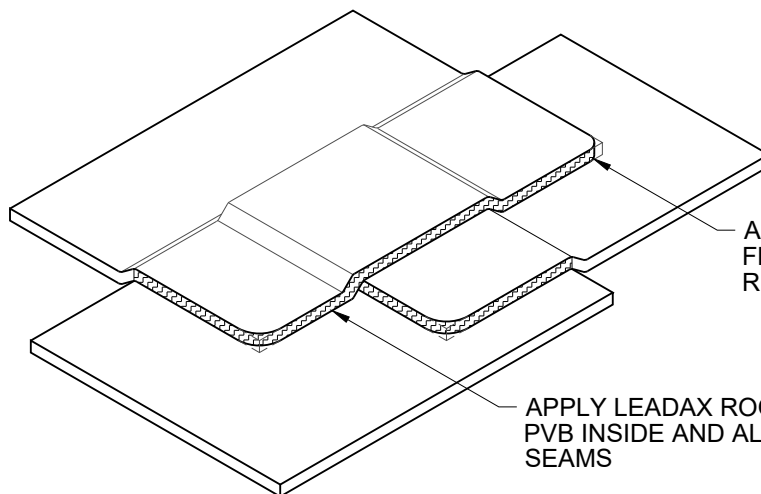

ALL FIELD CUT PATCHES AND
FLASHINGS SHALL HAVE
ROUNDED CORNERS

APPLY LEADAX ROOV LIQUID
PVB INSIDE AND ALONGSIDE ALL
SEAMS

TYPICAL T-LAP DETAIL



Ir. R.R. van der Zeelaan 10
8191 HZ Wapenveld, The Netherlands



INSTALLATION DETAIL


DATE: 03.03.2023

DRAWN BY: AAA

SCALE: AS SHOWN

CHECKED BY: AAA

LR008

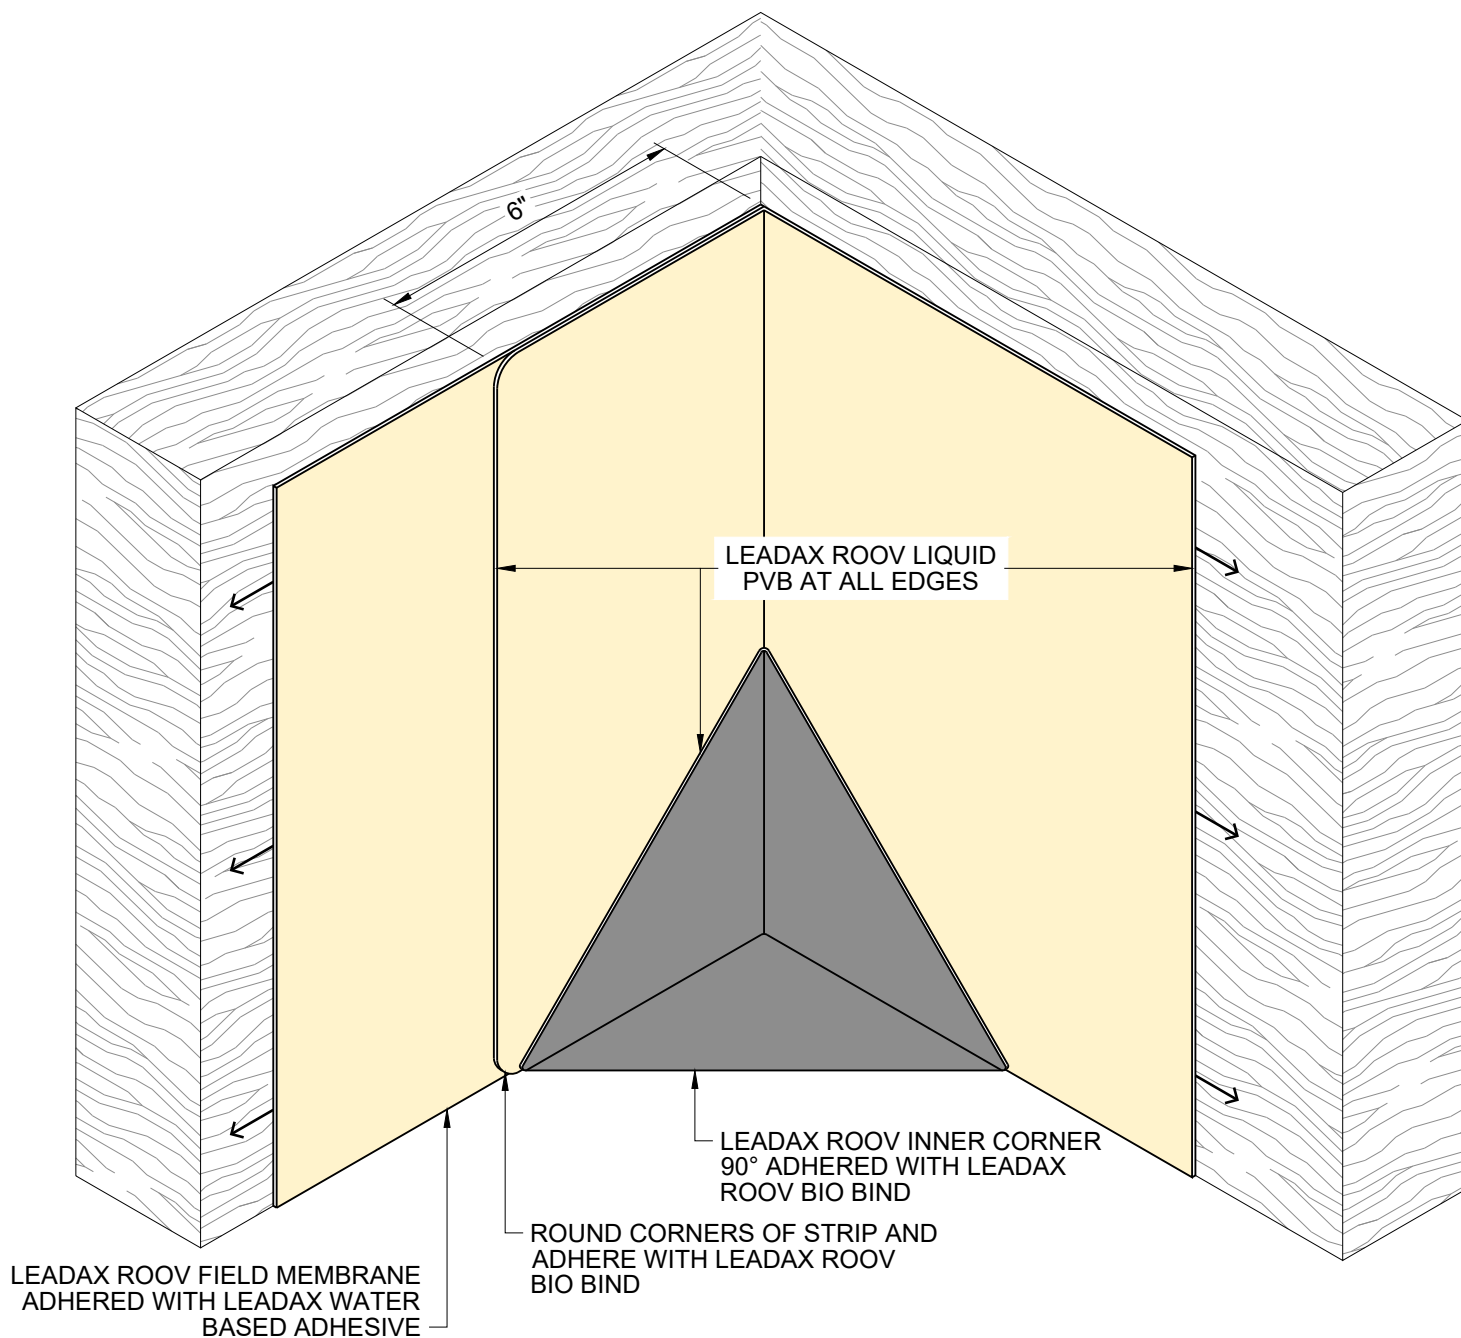

TYPICAL INSIDE CORNER FLASHING DETAIL



Ir. R.R. van der Zeelaan 10
8191 HZ Wapenveld, The Netherlands



INSTALLATION DETAIL


DATE: 03.03.2023

SCALE: AS SHOWN

DRAWN BY: AAA

CHECKED BY: AAA

LR009

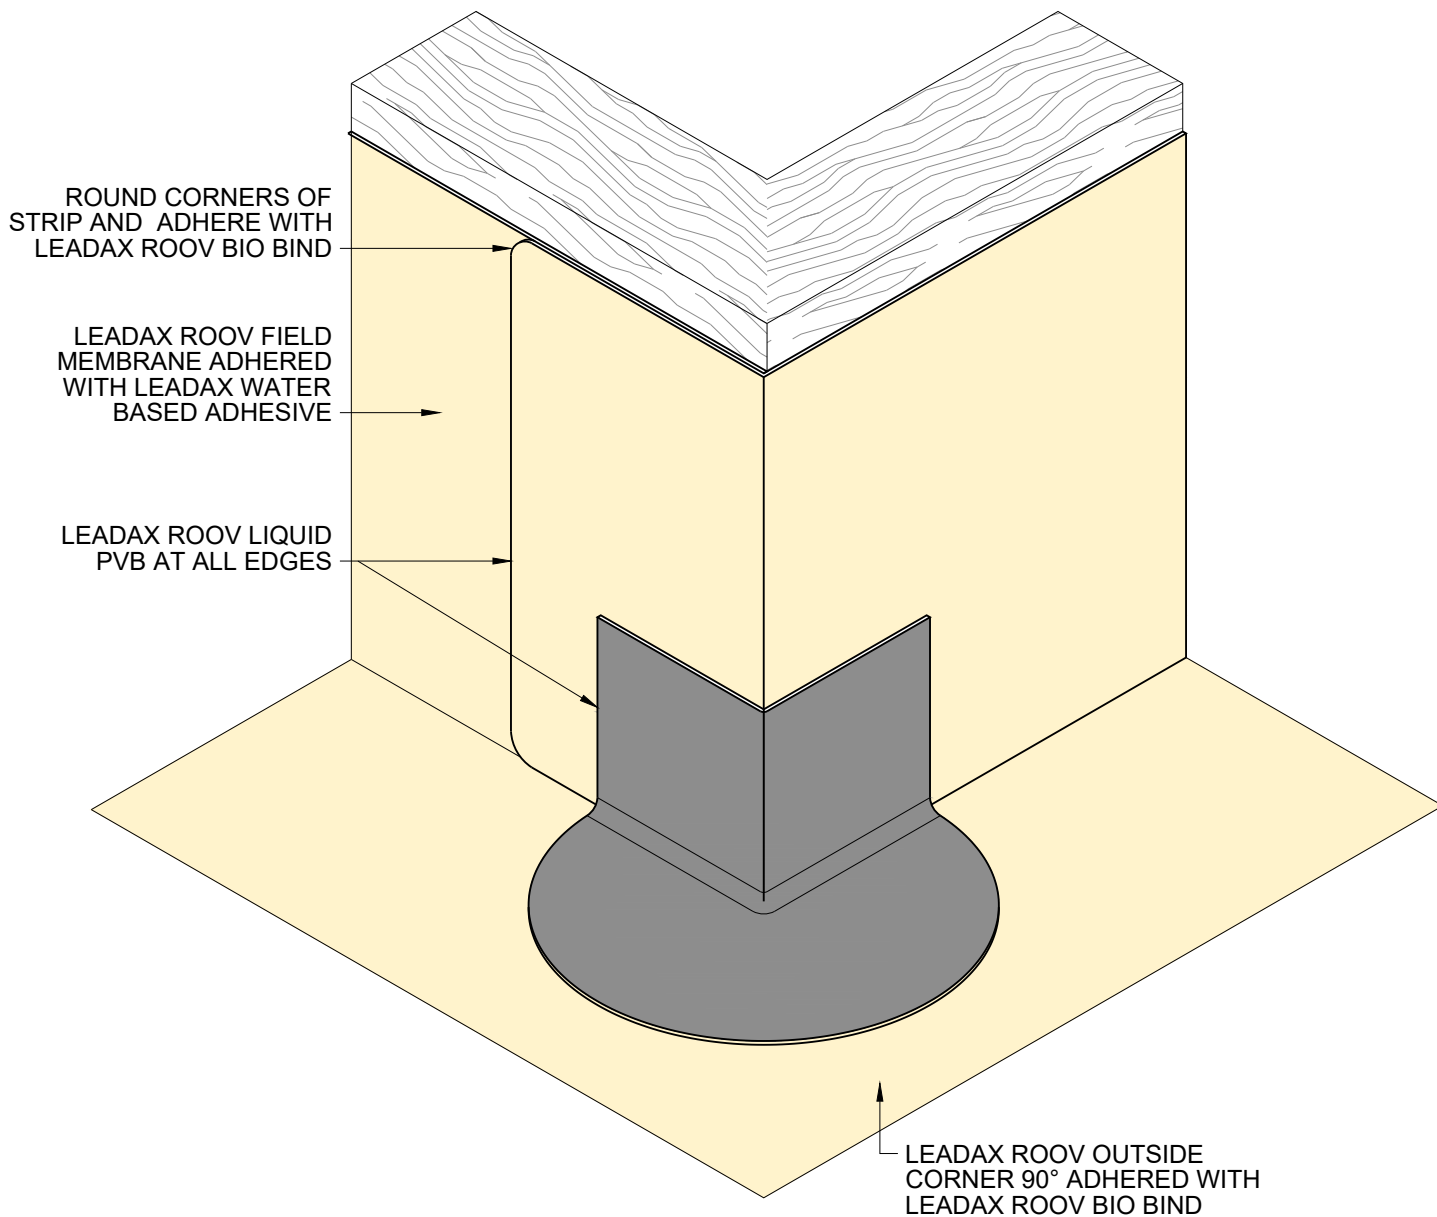

TYPICAL OUTSIDE CORNER FLASHING DETAIL



Ir. R.R. van der Zeelaan 10
8191 HZ Wapenveld, The Netherlands



INSTALLATION DETAIL



DATE: 03.03.2023

DRAWN BY: AAA

SCALE: AS SHOWN

CHECKED BY: AAA

LR010

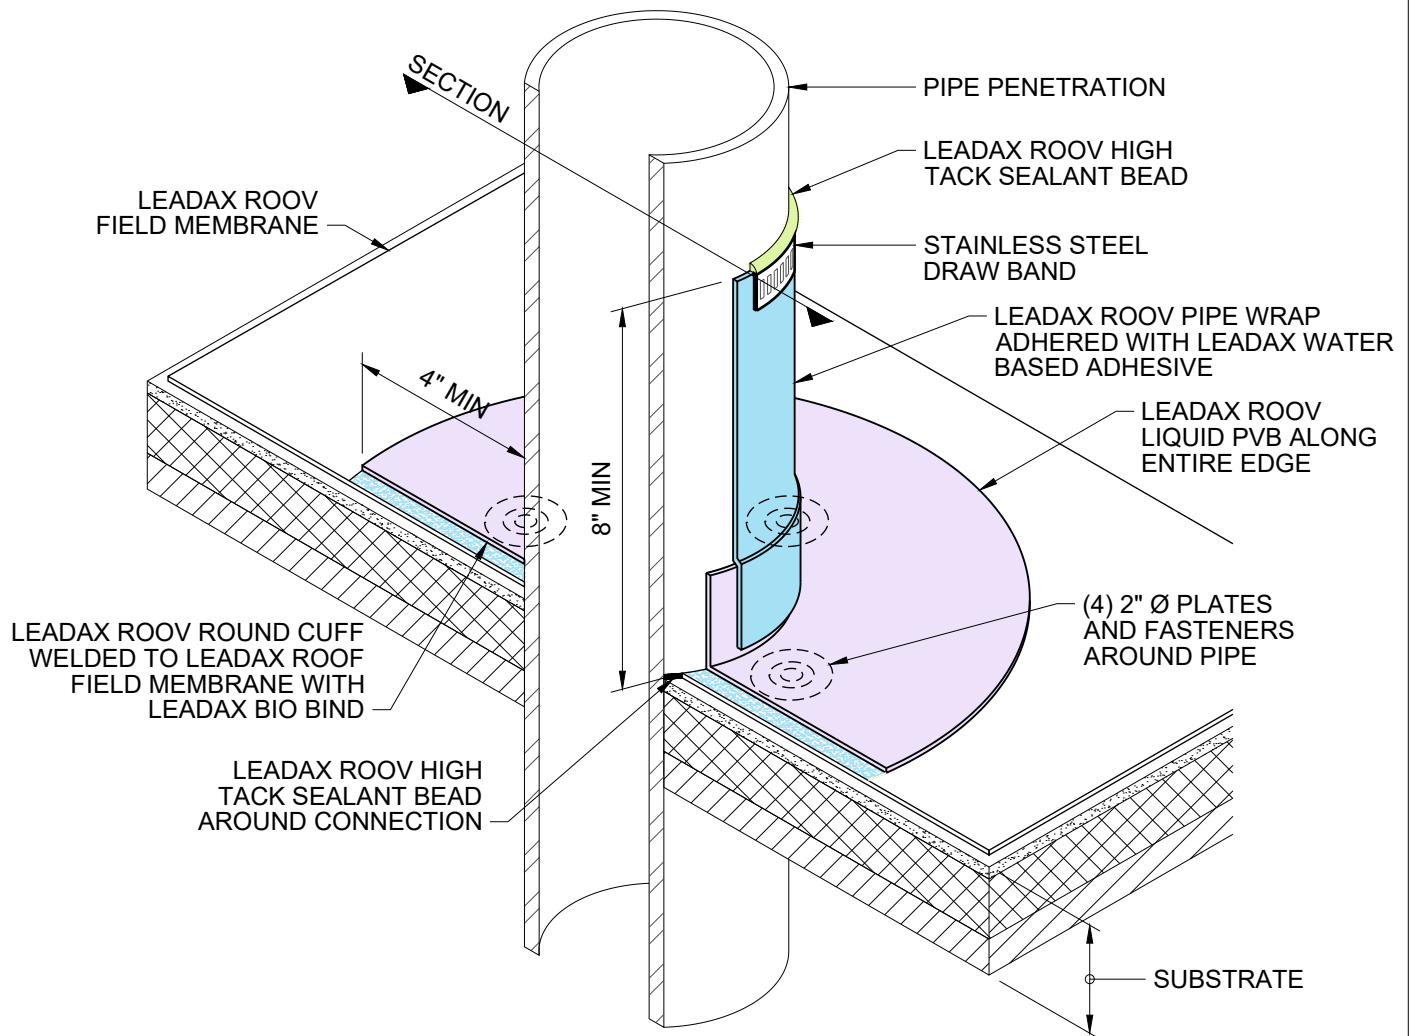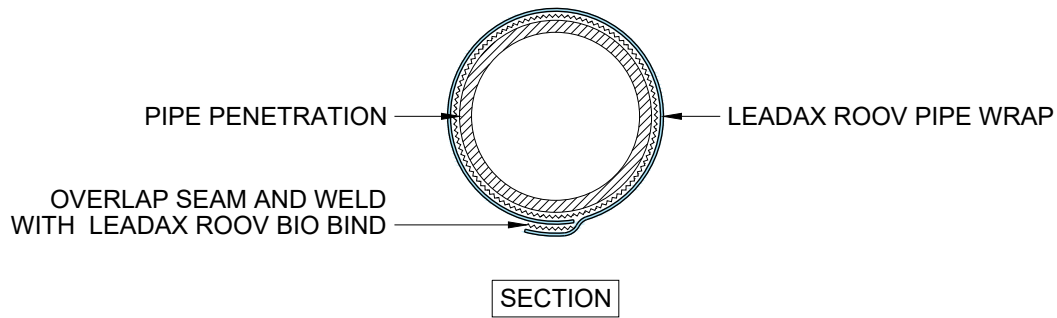

TYPICAL PIPE PENETRATION FLASHING DETAIL



Ir. R.R. van der Zeelaan 10
8191 HZ Wapenveld, The Netherlands



INSTALLATION DETAIL


DATE: 03.03.2023

DRAWN BY: AAA


SCALE: AS SHOWN

CHECKED BY: AAA

LR011

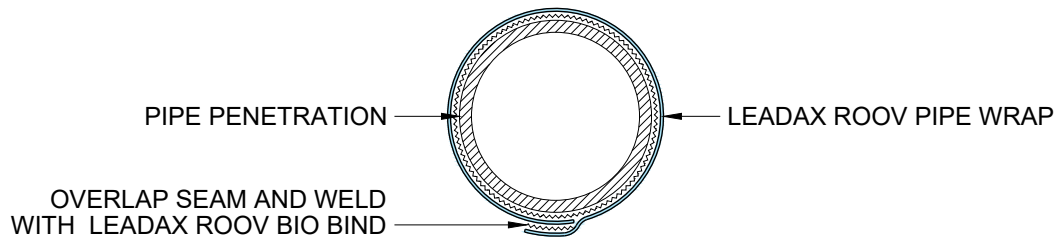

SECTION

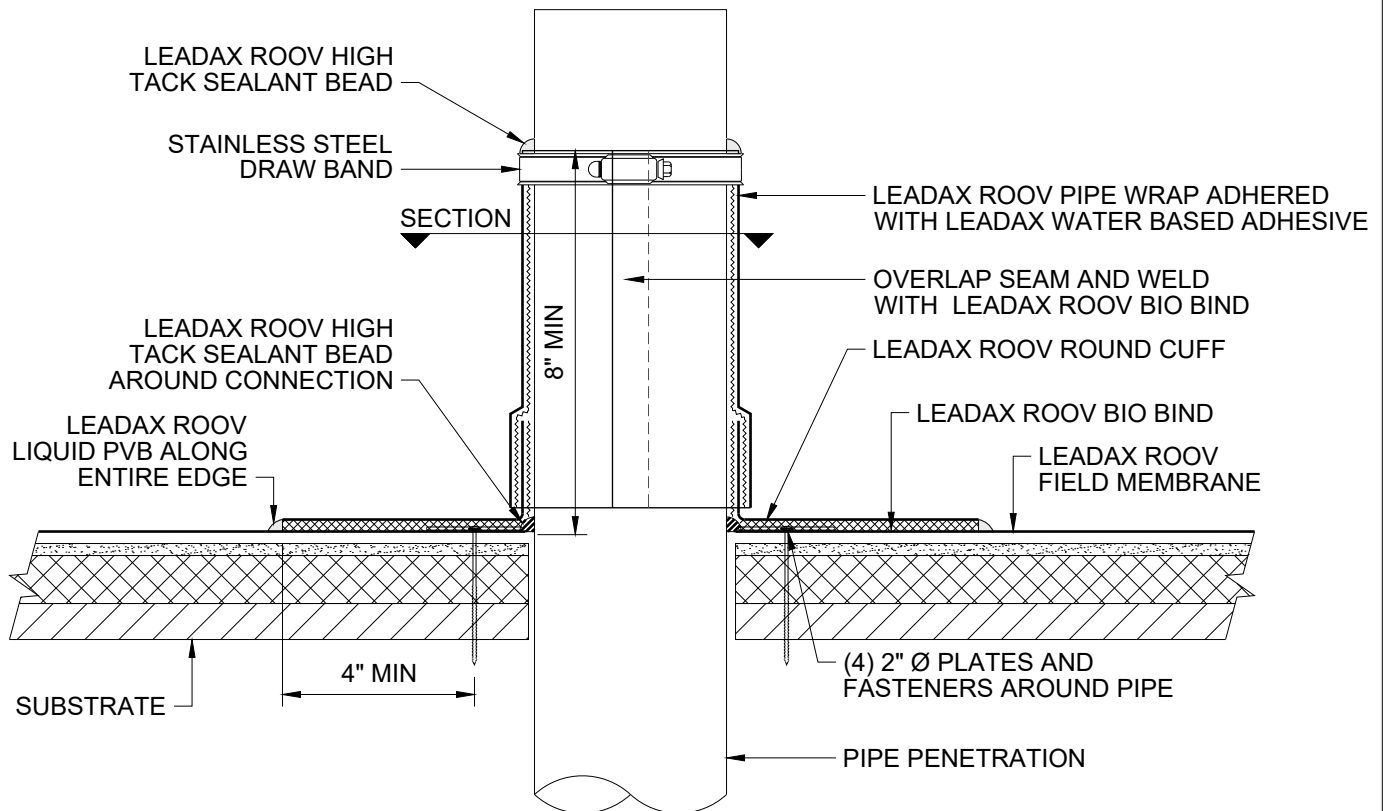

[ALTERNATE]
TYPICAL PIPE PENETRATION FLASHING DETAIL



Ir. R.R. van der Zeelaan 10
8191 HZ Wapenveld, The Netherlands



INSTALLATION DETAIL


DATE: 03.03.2023

DRAWN BY: AAA

SCALE: AS SHOWN

CHECKED BY: AAA

LR012

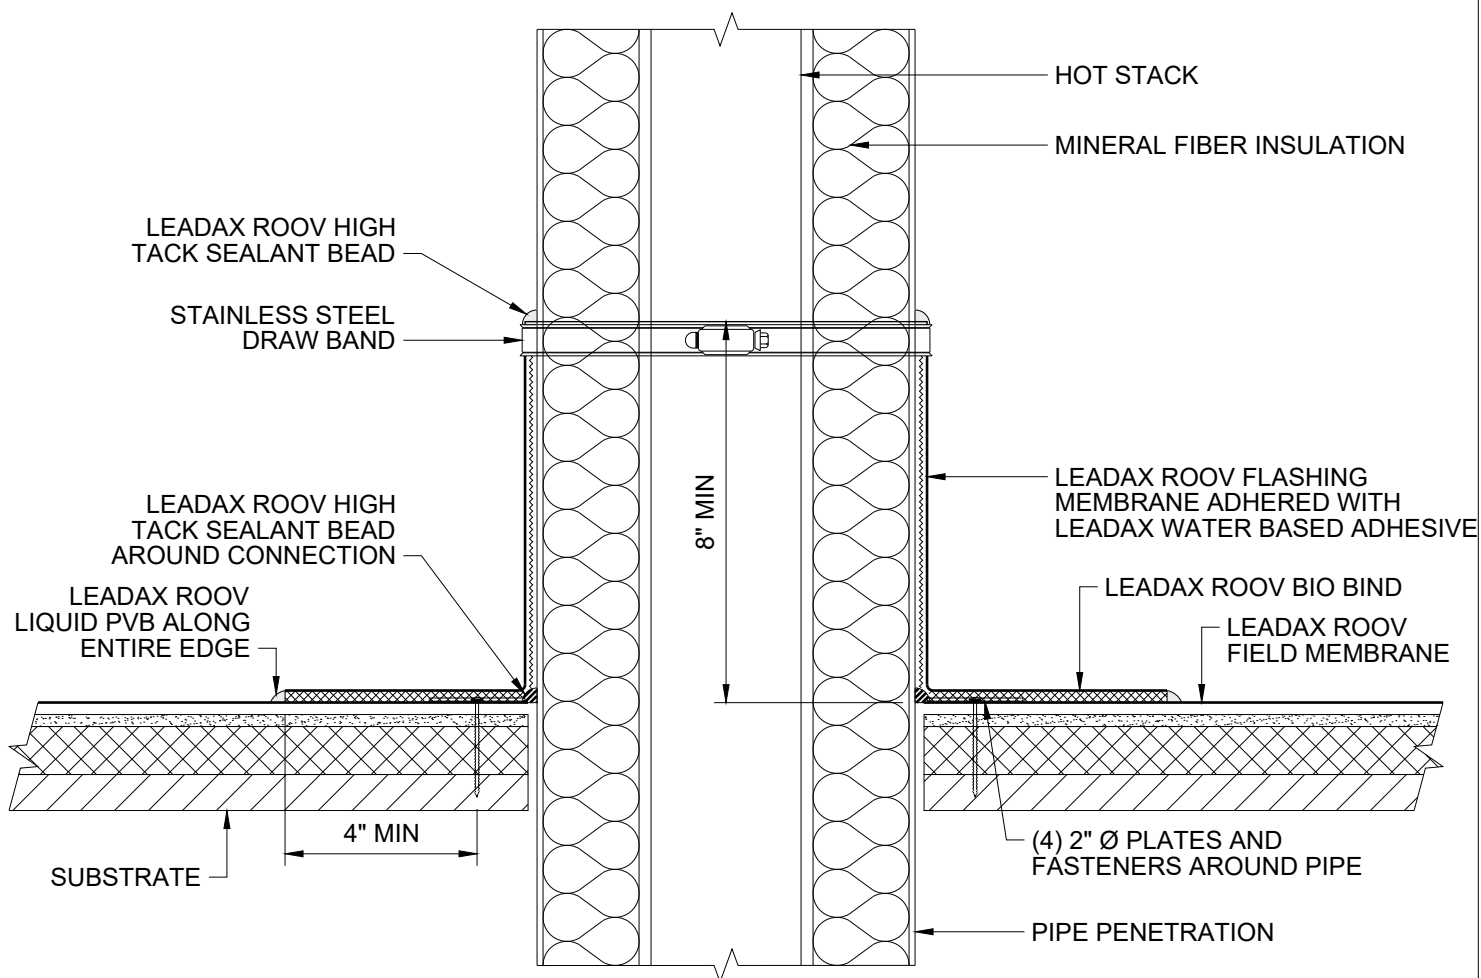

TYPICAL HOT STACK PENETRATION FLASHING DETAIL



Ir. R.R. van der Zeelaan 10
8191 HZ Wapenveld, The Netherlands



INSTALLATION DETAIL

DATE: 03.03.2023


SCALE: AS SHOWN

DRAWN BY: AAA

CHECKED BY: AAA

LR013

SYMMETRICAL
ABOUT CENTERLINE

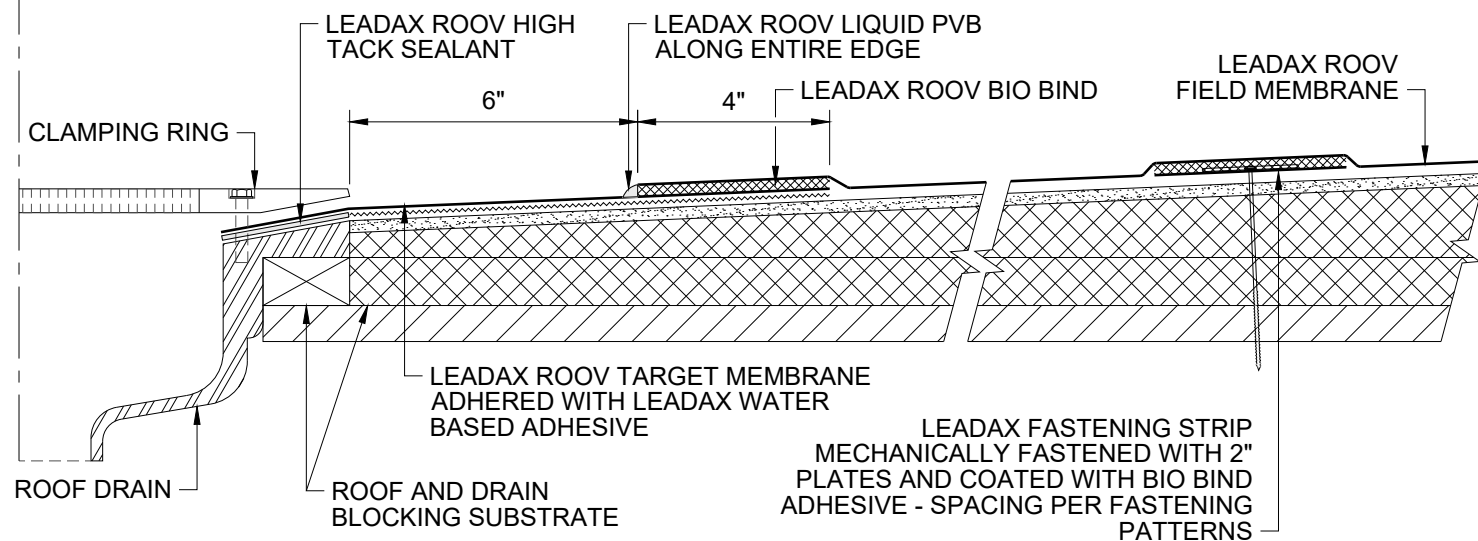

TYPICAL DRAIN FLASHING DETAIL



Ir. R.R. van der Zeelaan 10
8191 HZ Wapenveld, The Netherlands



INSTALLATION DETAIL


DATE: 03.03.2023

SCALE: AS SHOWN

DRAWN BY: AAA

CHECKED BY: AAA

LR014

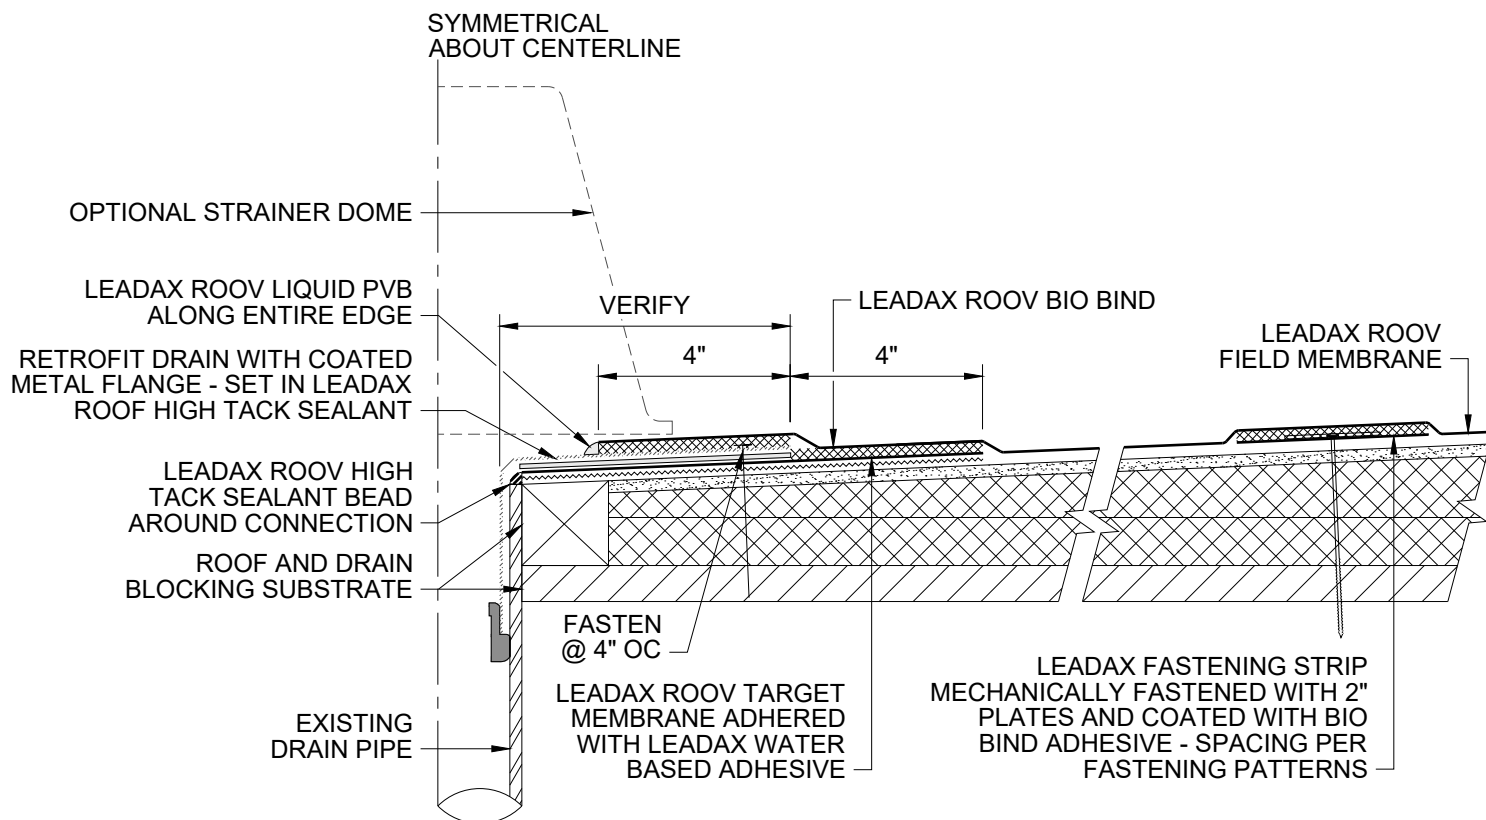

TYPICAL RETROFIT DRAIN INSERT FLASHING DETAIL



Ir. R.R. van der Zeelaan 10
8191 HZ Wapenveld, The Netherlands



INSTALLATION DETAIL


DATE: 03.03.2023

SCALE: AS SHOWN

DRAWN BY: AAA

CHECKED BY: AAA

LR015

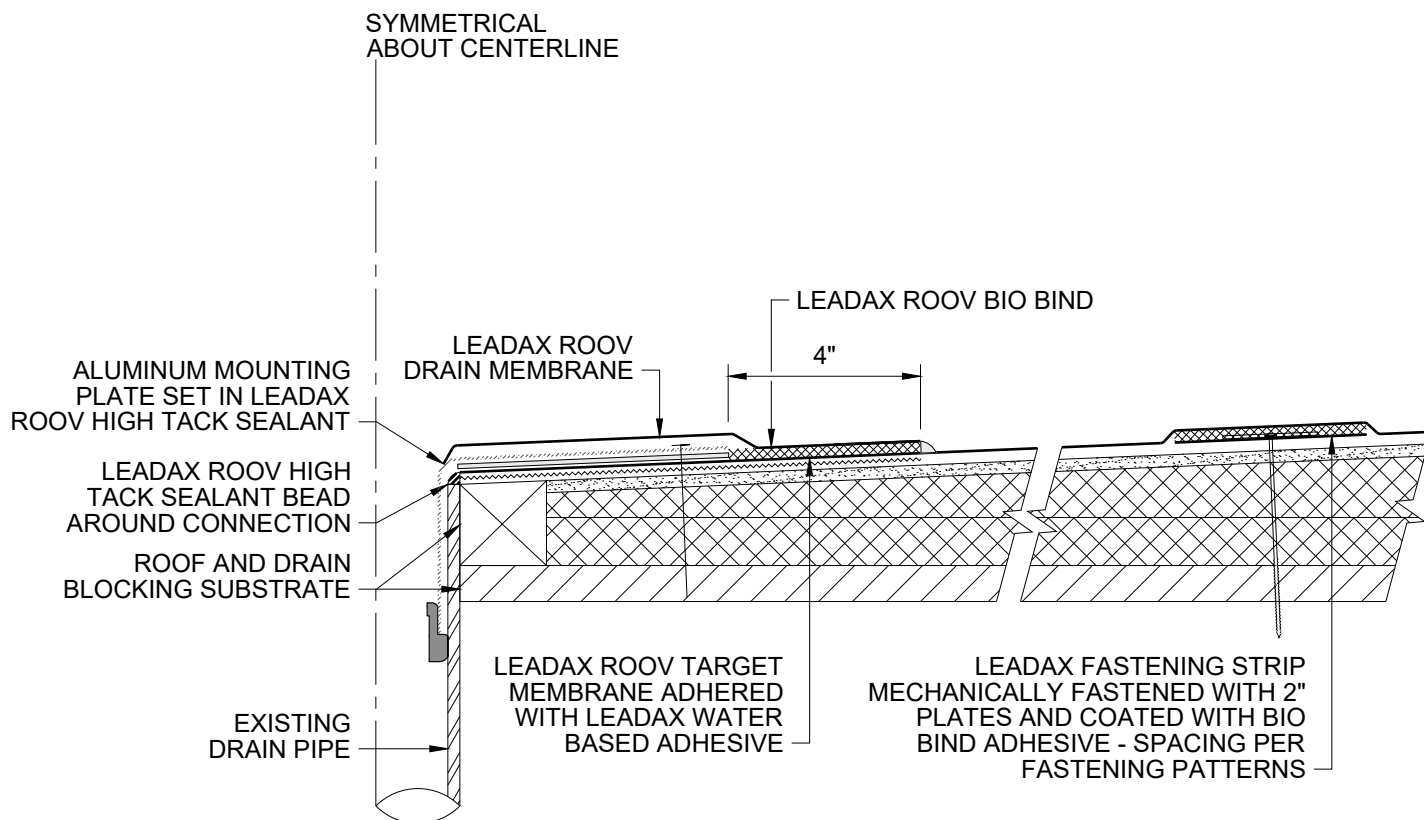

LEADAX DRAIN INSERT FLASHING DETAIL



Ir. R.R. van der Zeelaan 10
8191 HZ Wapenveld, The Netherlands



INSTALLATION DETAIL


DATE: 03.03.2023

SCALE: AS SHOWN

DRAWN BY: AAA

CHECKED BY: AAA

LR016

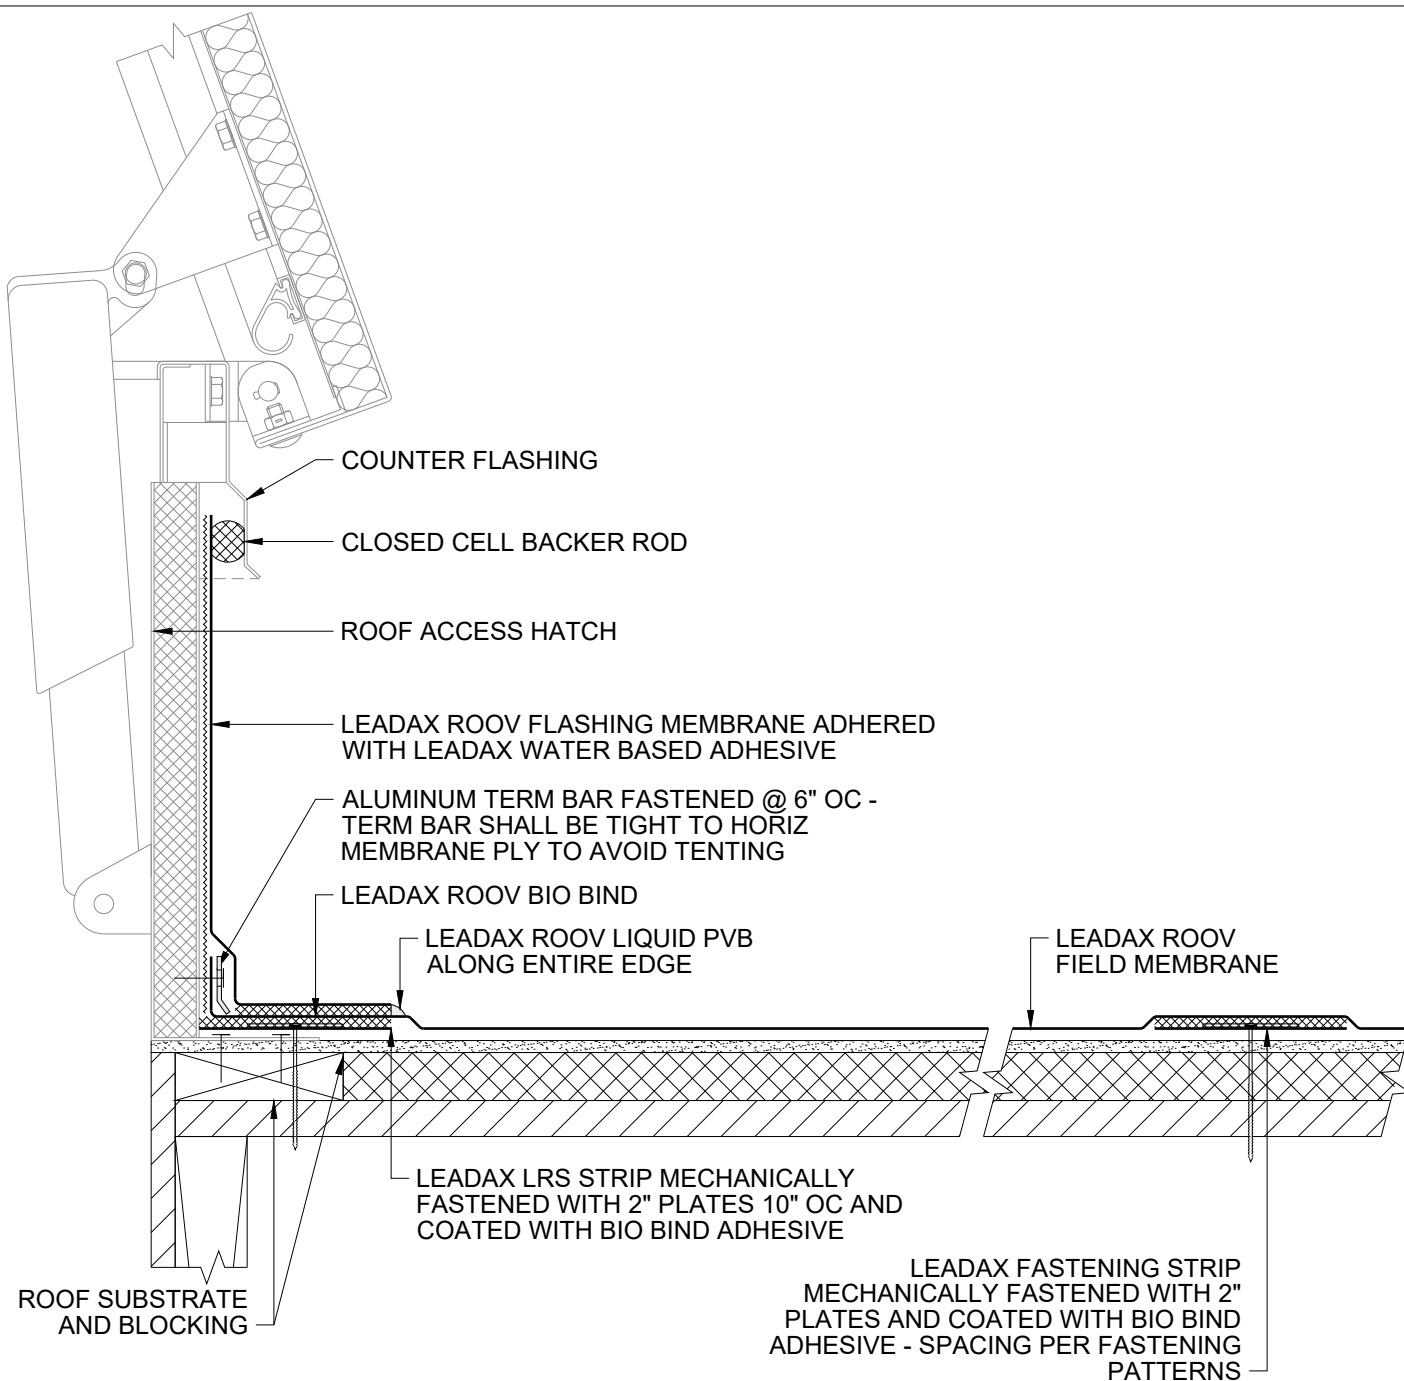

TYPICAL ROOF ACCESS HATCH FLASHING DETAIL



Ir. R.R. van der Zeelaan 10
8191 HZ Wapenveld, The Netherlands



INSTALLATION DETAIL


DATE: 03.03.2023

DRAWN BY: AAA

SCALE: AS SHOWN

CHECKED BY: AAA

LR017

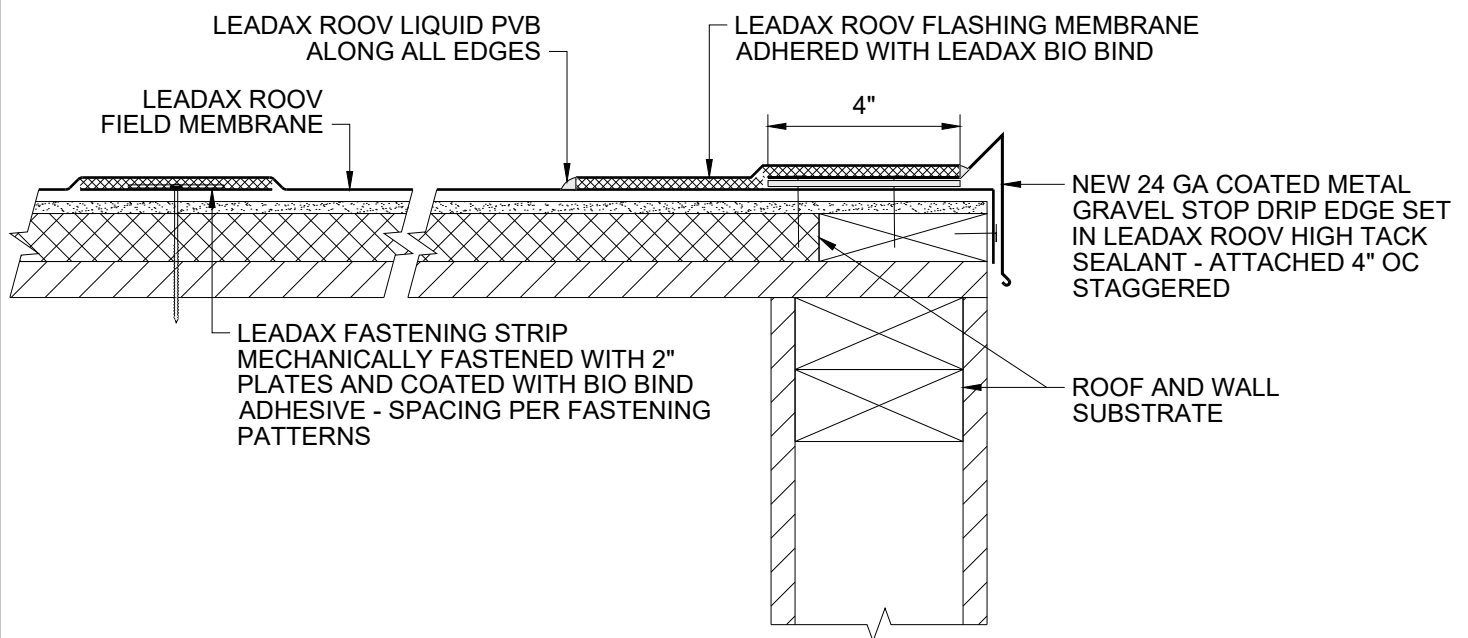

TYPICAL ROOF EDGE GRAVEL STOP FLASHING DETAIL



Ir. R.R. van der Zeelaan 10
8191 HZ Wapenveld, The Netherlands



INSTALLATION DETAIL


DATE: 03.03.2023

DRAWN BY: AAA

SCALE: AS SHOWN

CHECKED BY: AAA

LR018

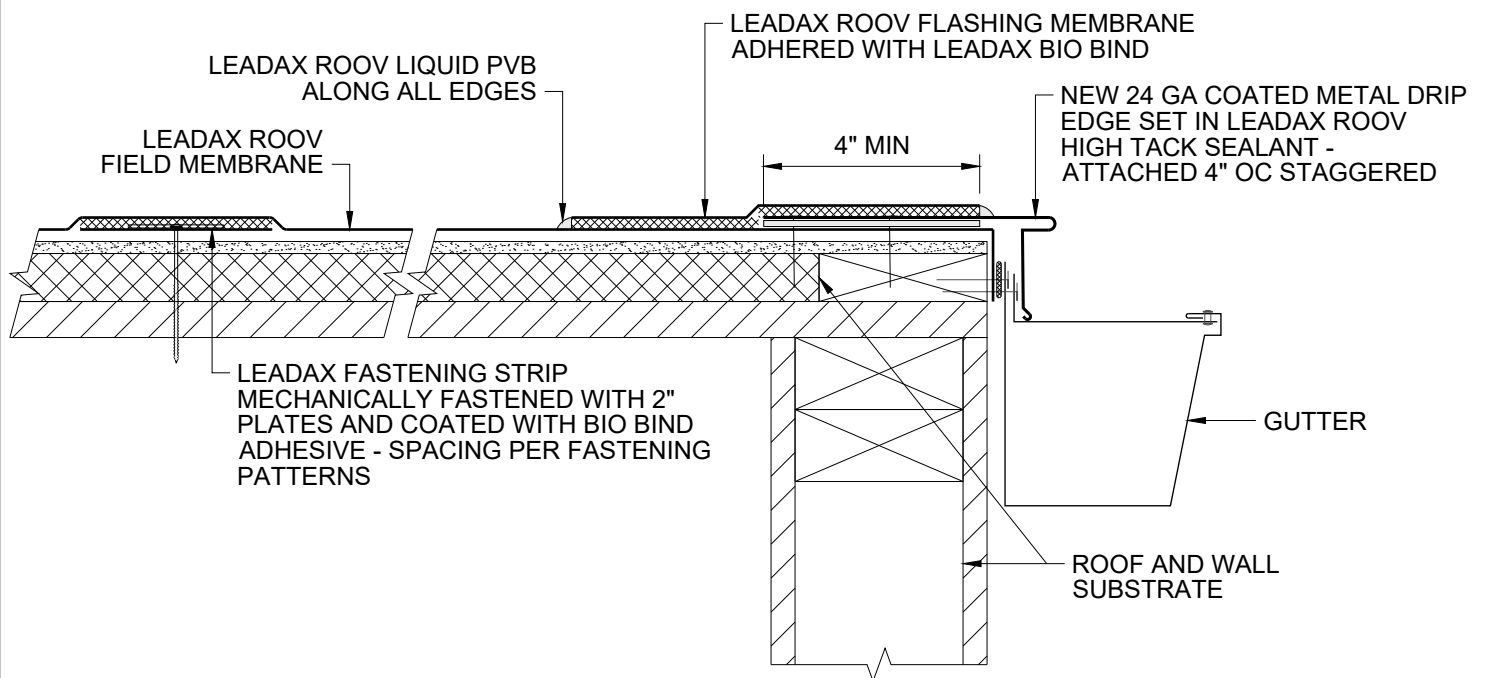

TYPICAL ROOF EDGE GUTTER FLASHING DETAIL



Ir. R.R. van der Zeelaan 10
8191 HZ Wapenveld, The Netherlands



INSTALLATION DETAIL

DATE: 03.03.2023


SCALE: AS SHOWN

DRAWN BY: AAA

CHECKED BY: AAA

LR019

NOTE:
WHERE WALLS HAVE TRACES OF ASPHALT,
INSTALL SEPARATION LAYER OF CEMENT
BOARD OR PLYWOOD AS NEW SUBSTRATE

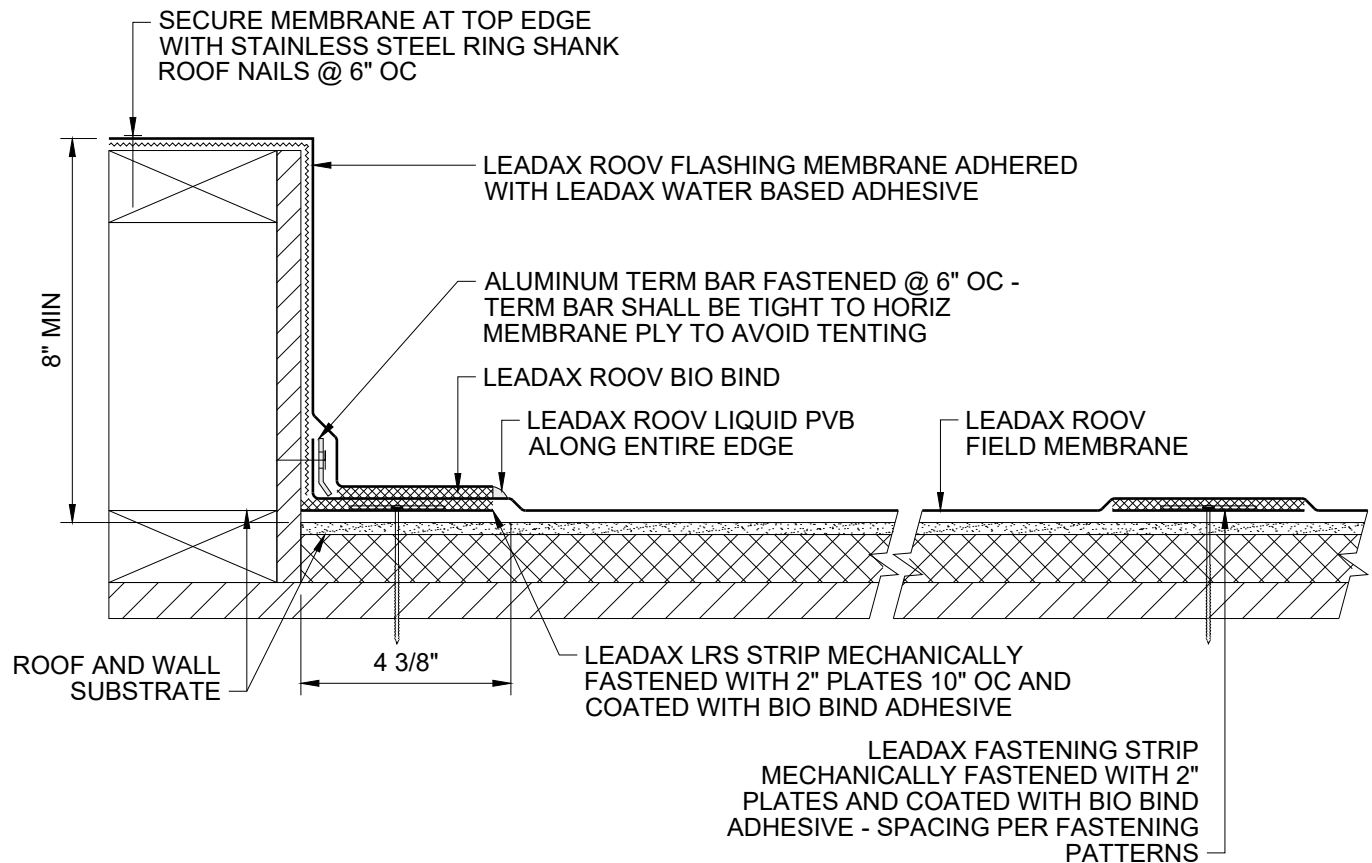

TYPICAL BASE FLASHING DETAIL



Ir. R.R. van der Zeelaan 10
8191 HZ Wapenveld, The Netherlands



INSTALLATION DETAIL

DATE: 03.03.2023


SCALE: AS SHOWN

DRAWN BY: AAA

CHECKED BY: AAA

LR020

NOTE:
WHERE WALLS HAVE TRACES OF ASPHALT,
INSTALL SEPARATION LAYER OF CEMENT
BOARD OR PLYWOOD AS NEW SUBSTRATE

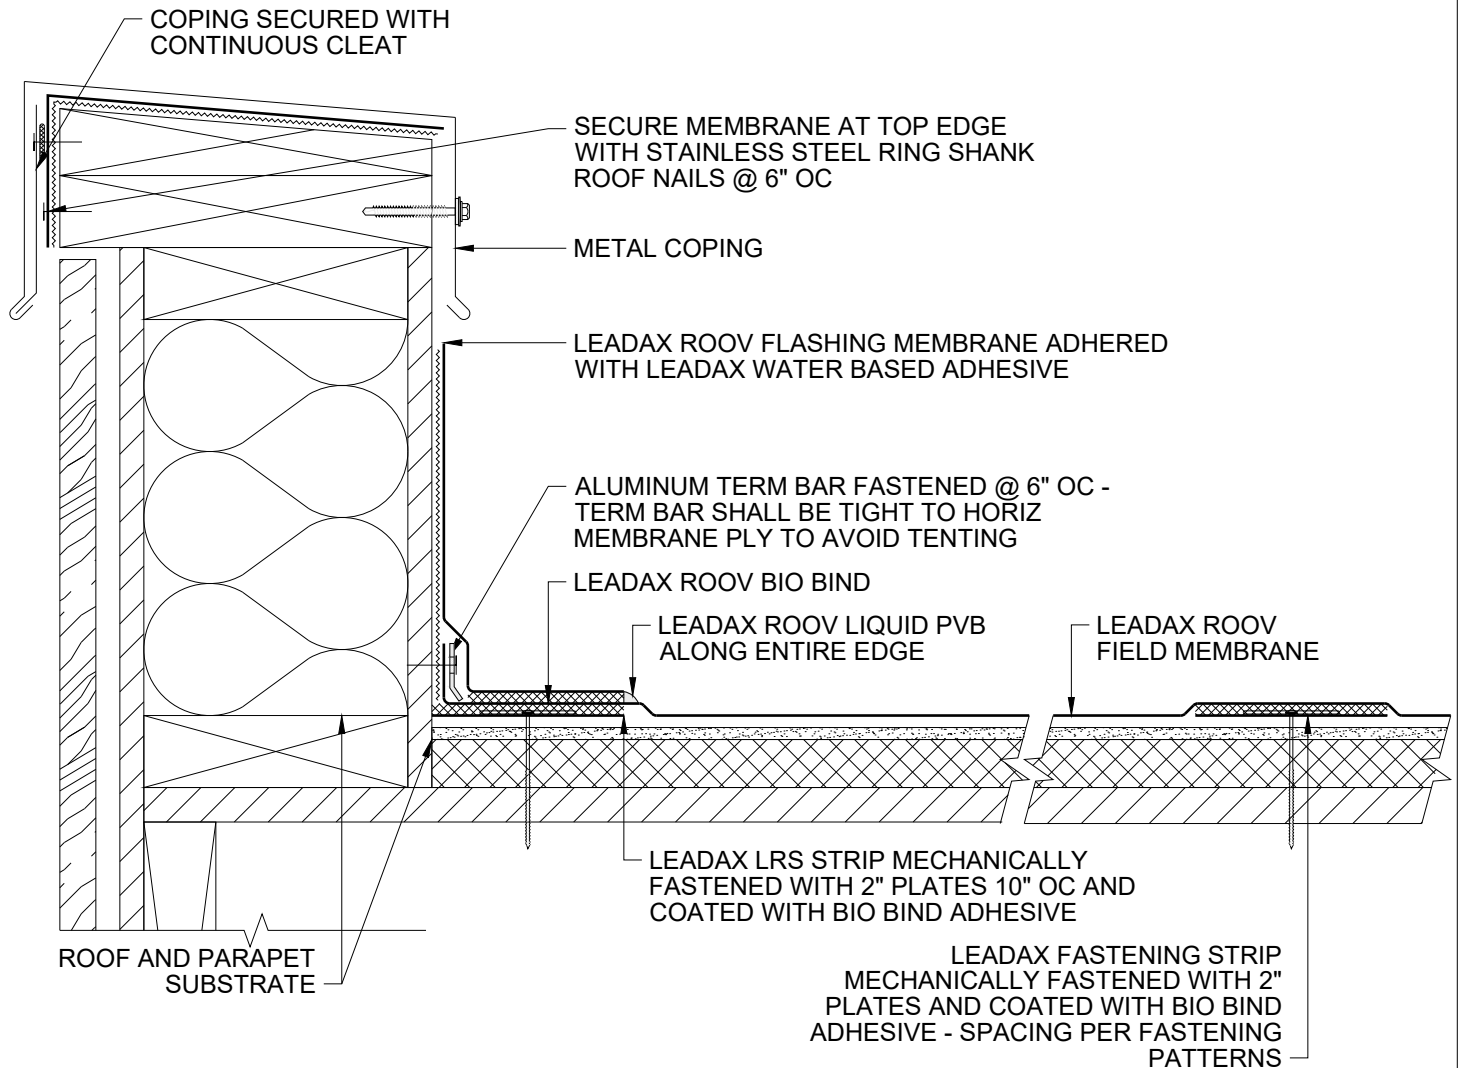

TYPICAL COPING FLASHING DETAIL



Ir. R.R. van der Zeelaan 10
8191 HZ Wapenveld, The Netherlands



INSTALLATION DETAIL

DATE: 03.03.2023


DRAWN BY: AAA

SCALE: AS SHOWN

CHECKED BY: AAA

LR021

NOTE:
WHERE WALLS HAVE TRACES OF ASPHALT,
INSTALL SEPARATION LAYER OF CEMENT
BOARD OR PLYWOOD AS NEW SUBSTRATE

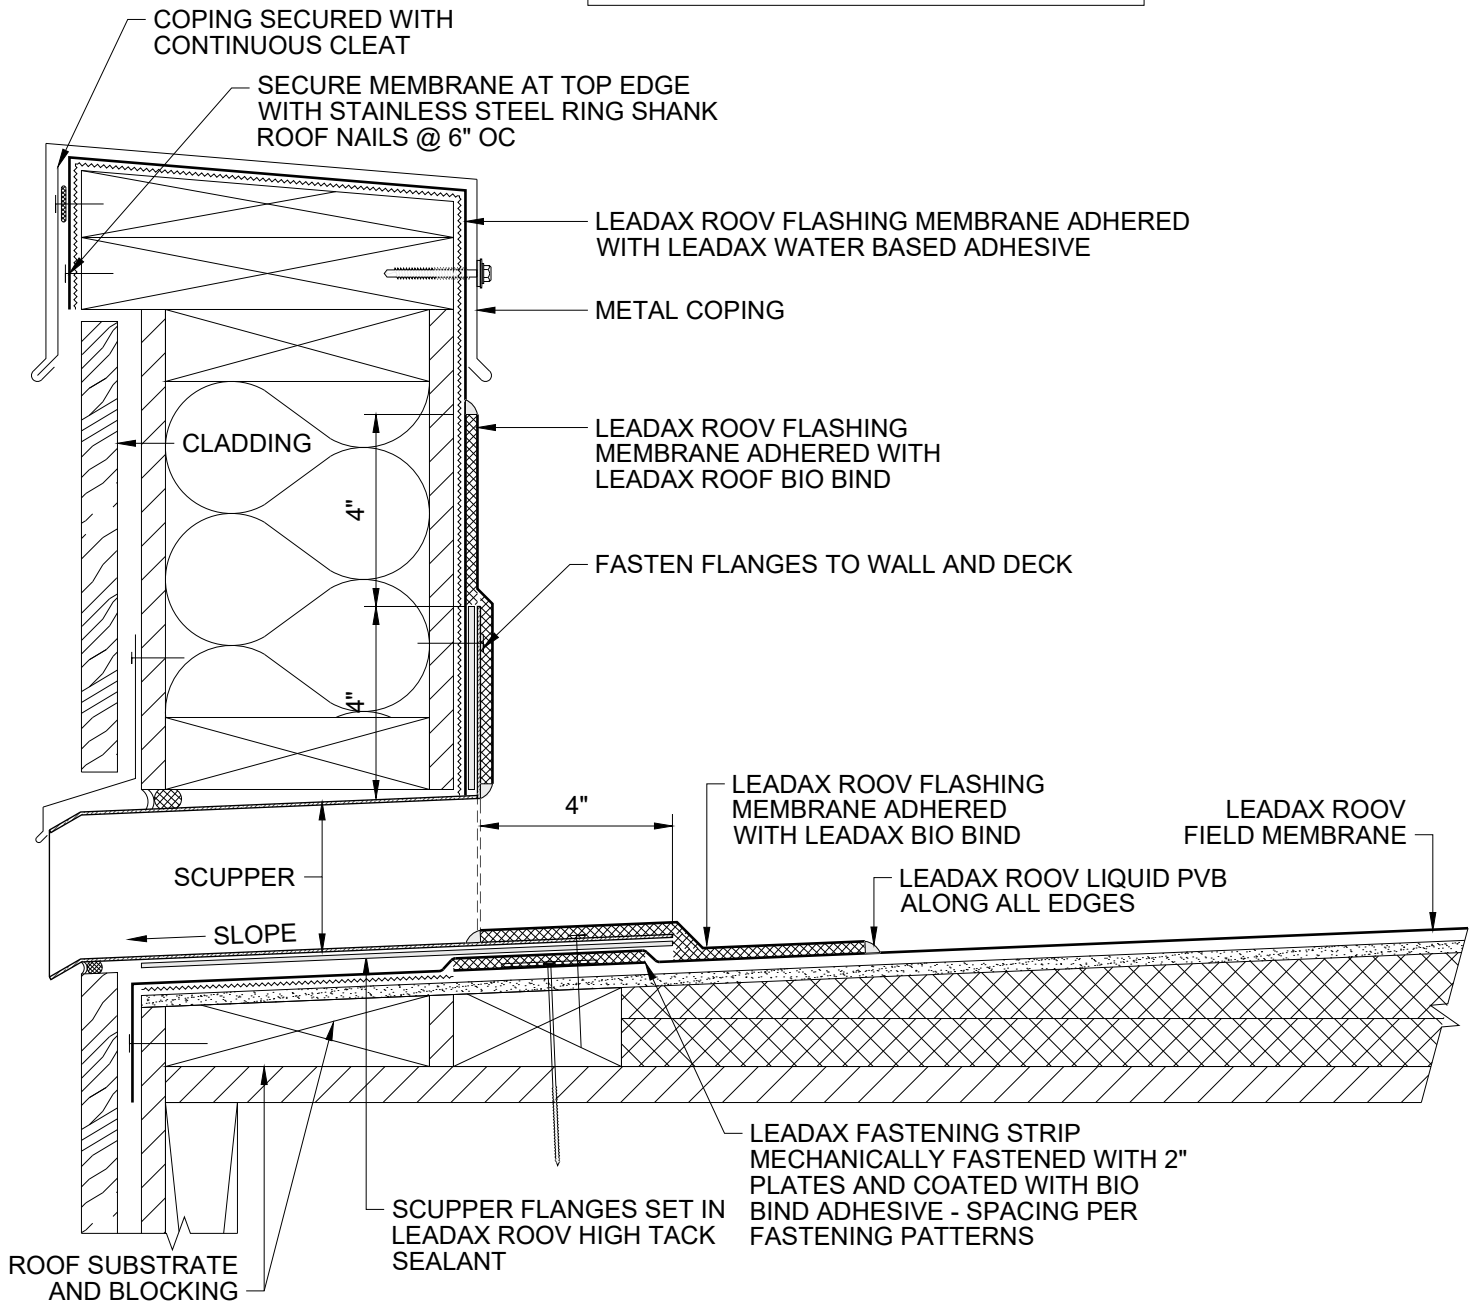

TYPICAL SCUPPER FLASHING DETAIL



Ir. R.R. van der Zeelaan 10
8191 HZ Wapenveld, The Netherlands



INSTALLATION DETAIL

DATE: 03.03.2023

DRAWN BY: AAA

SCALE: AS SHOWN

CHECKED BY: AAA

LR022